


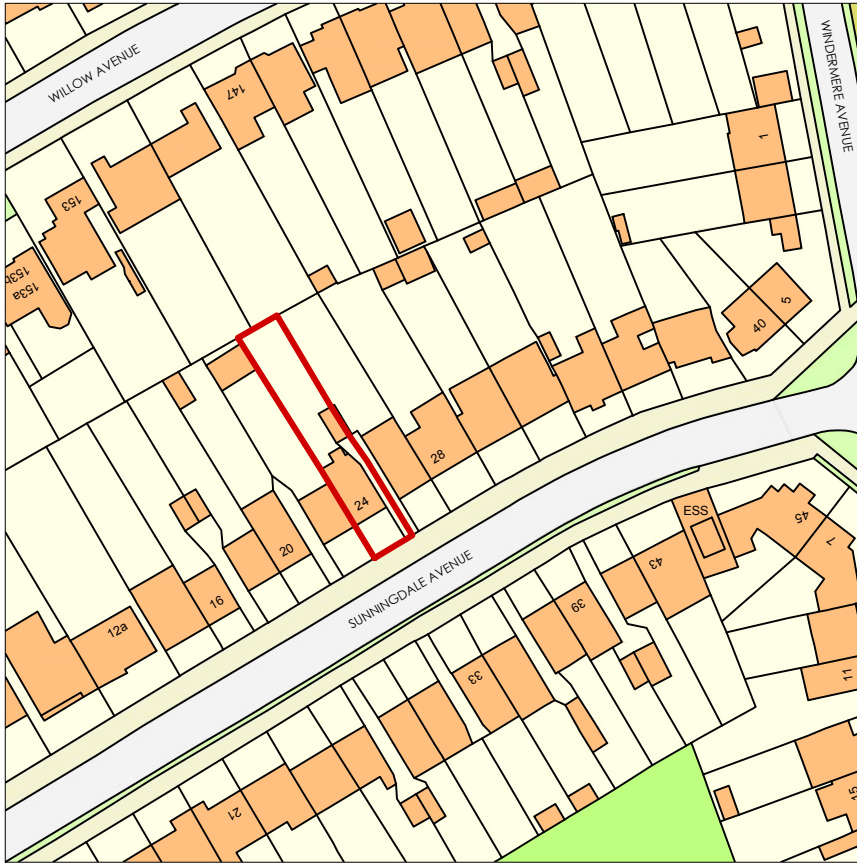


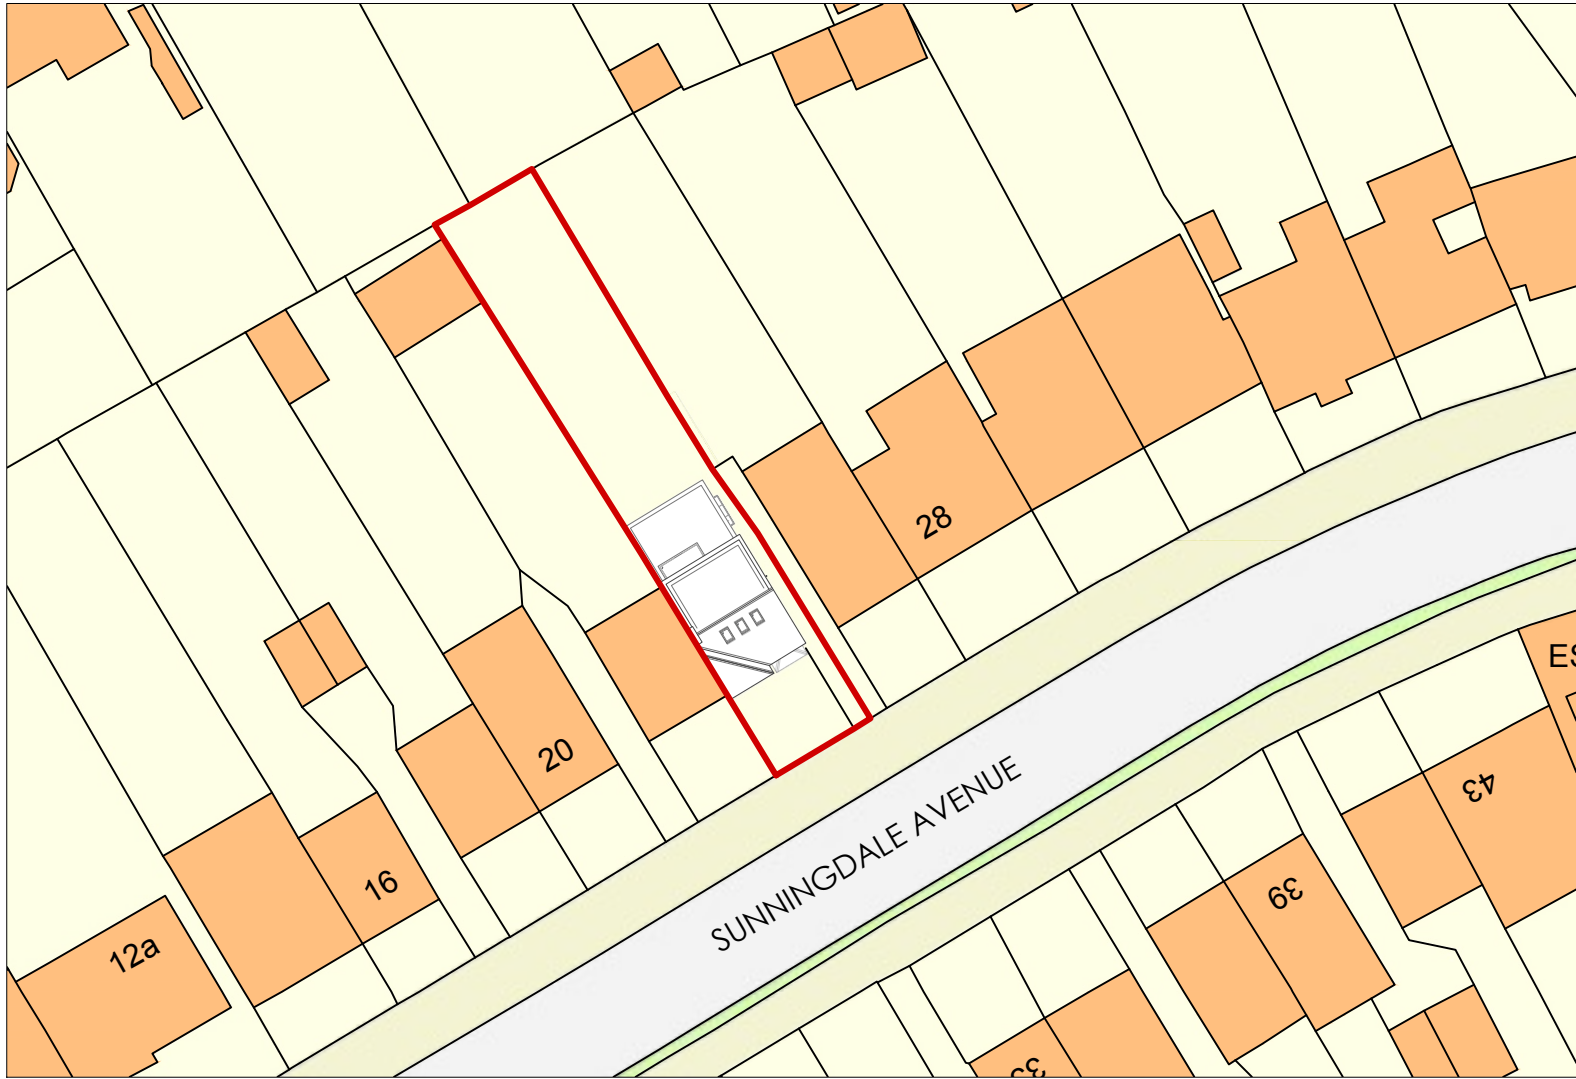

SITE LOCATION PLAN 1:1250

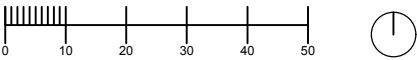

BLOCK PLAN SHOWING PROPOSED EXTENSION[S] 1:500

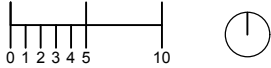

Project	SunningdaleAve24	Drwg Title	PLANNING - PROPOSED	COHABIT DESIGN 4 Tweeddale Dr. Ickenham, UB108TT 0788 447 0033 cohabit.design@gmail.com
Client	Mr.&Mrs. R&C Absalom	Drwg No.	LOCATION & BLOCK PLAN	
Address	24 Sunningdale Ave. Ruislip HA4 9SR	Scale at A3	1:1250 1:500	
		Rev. -B-	Date 21/07/2023	