


# NEWCROFT CLOSE

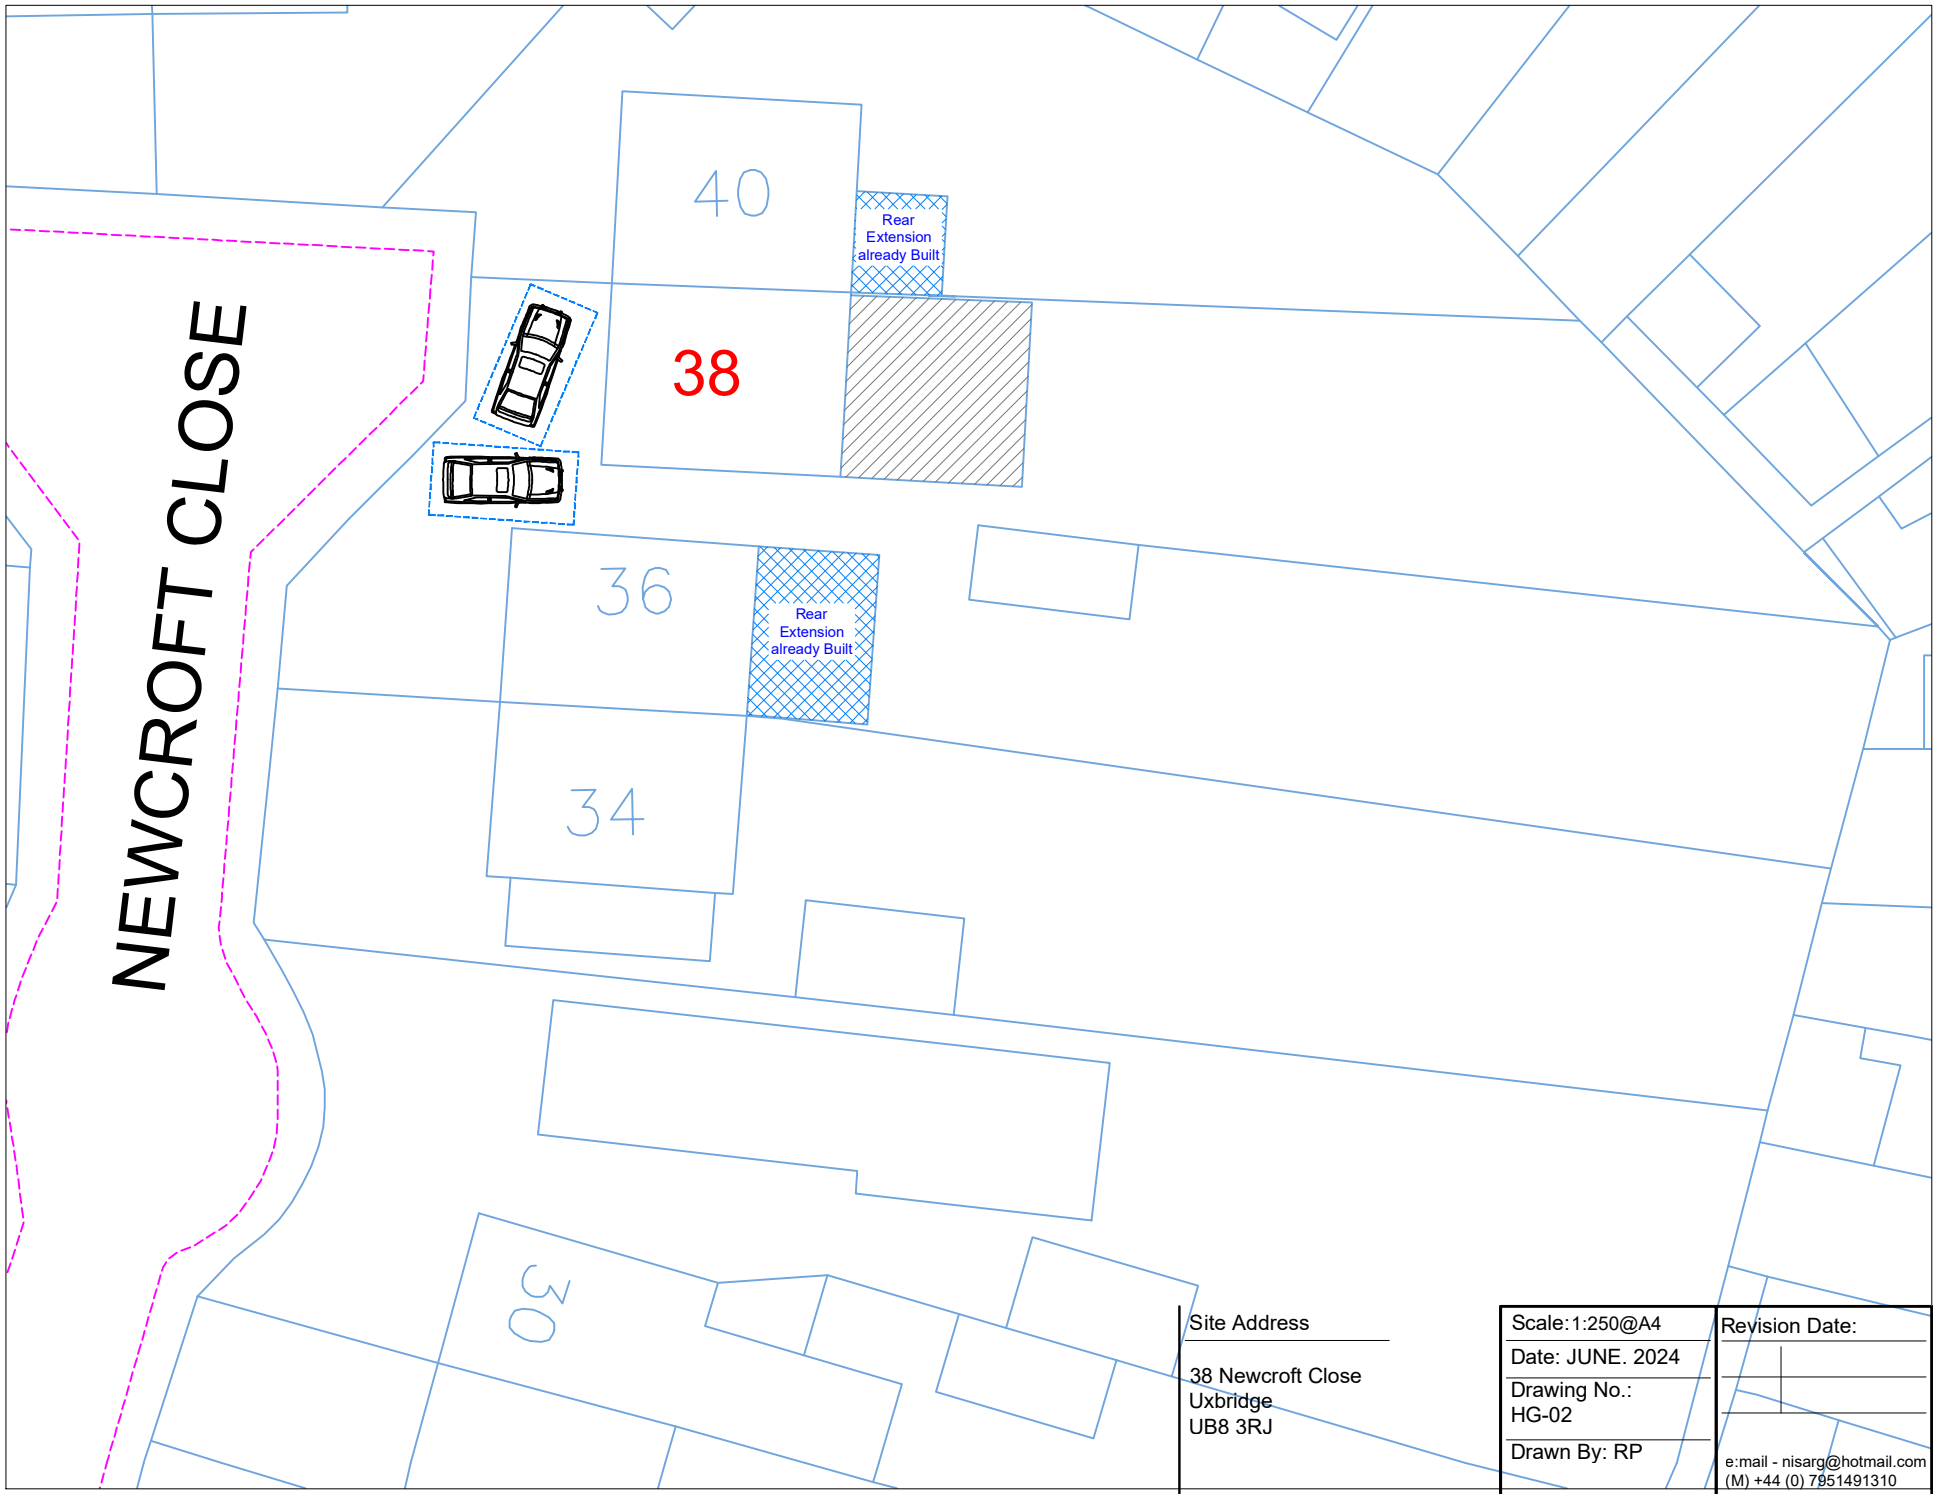

Site Address  
38 Newcroft Close  
Uxbridge  
UB8 3RJ

Scale: 1:250@A4  
Date: JUNE. 2024  
Drawing No.:  
HG-02  
Drawn By: RP

Revision Date:  


  
e:mail - nisarg@hotmail.com  
(M) +44 (0) 7951491310

