

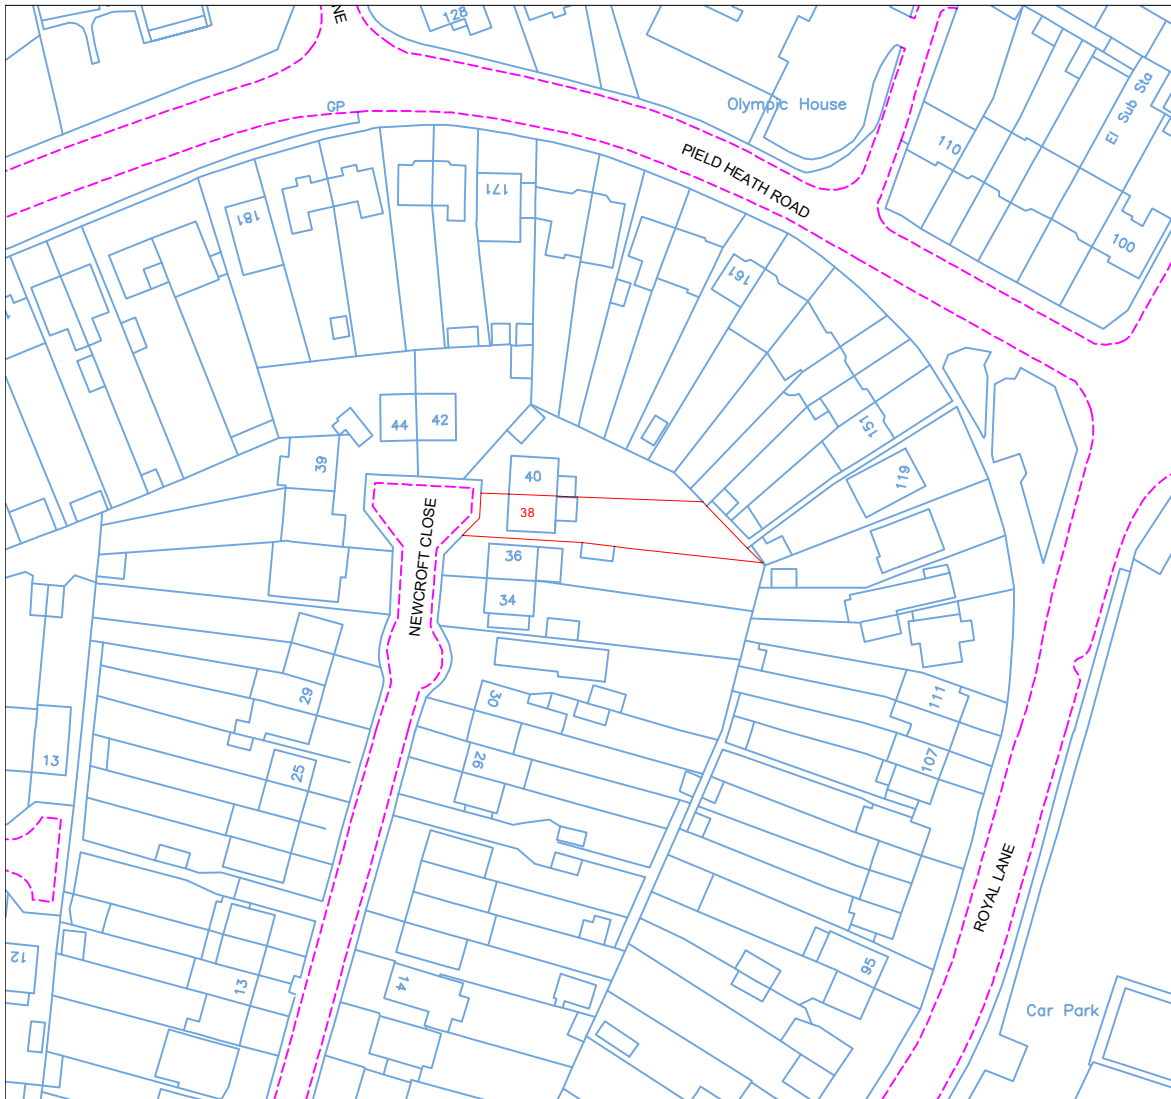


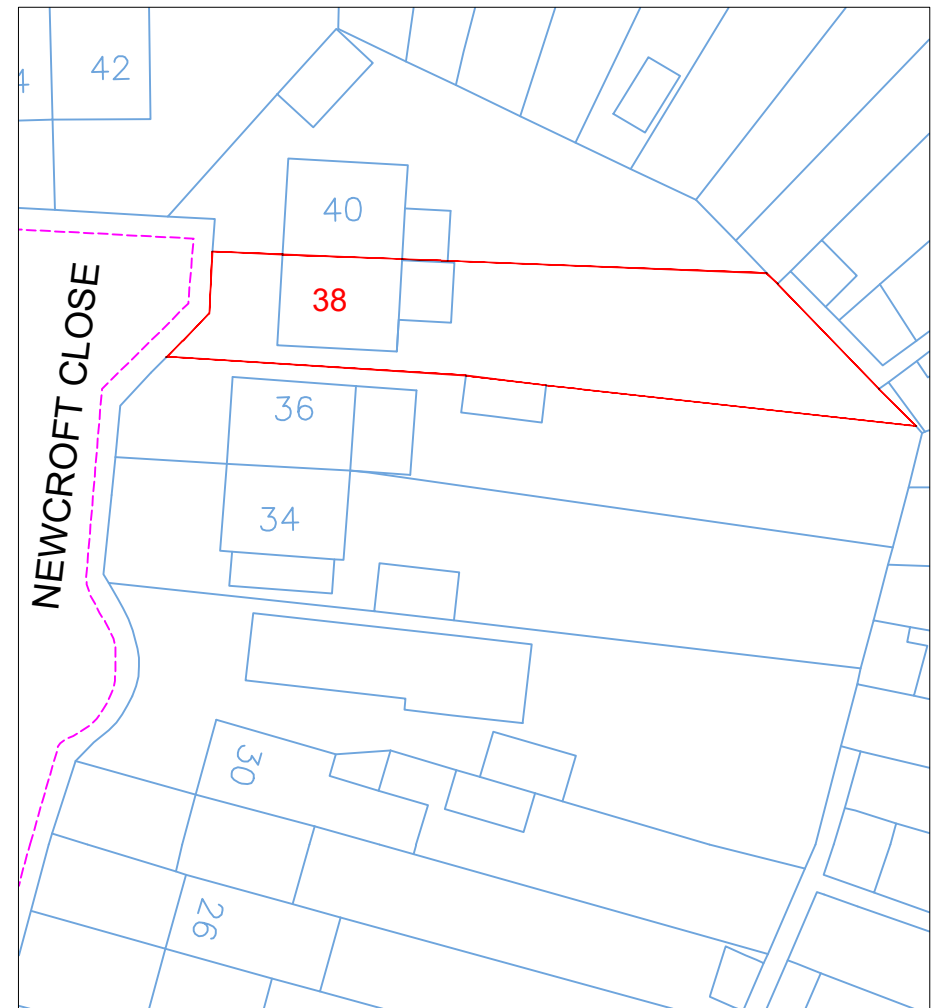


Location Plan

Scale: 1:1250

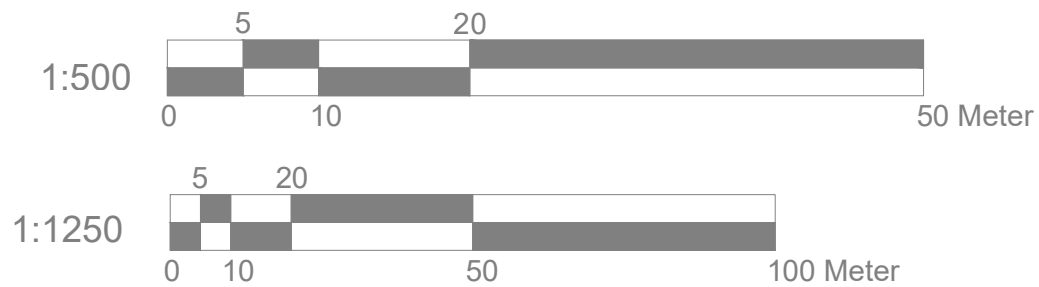

Block Plan

Scale: 1:500

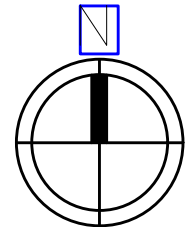

Site Address

38 Newcroft Close
Uxbridge
UB8 3RJ

Scale: 1:500/1250@A4

Date: June, 2024

Drawing No.:
HG-01

Drawn By: RP

Revision Date:

e:mail - nisarg@hotmail.com
(M) +44 (0) 7951491310

