


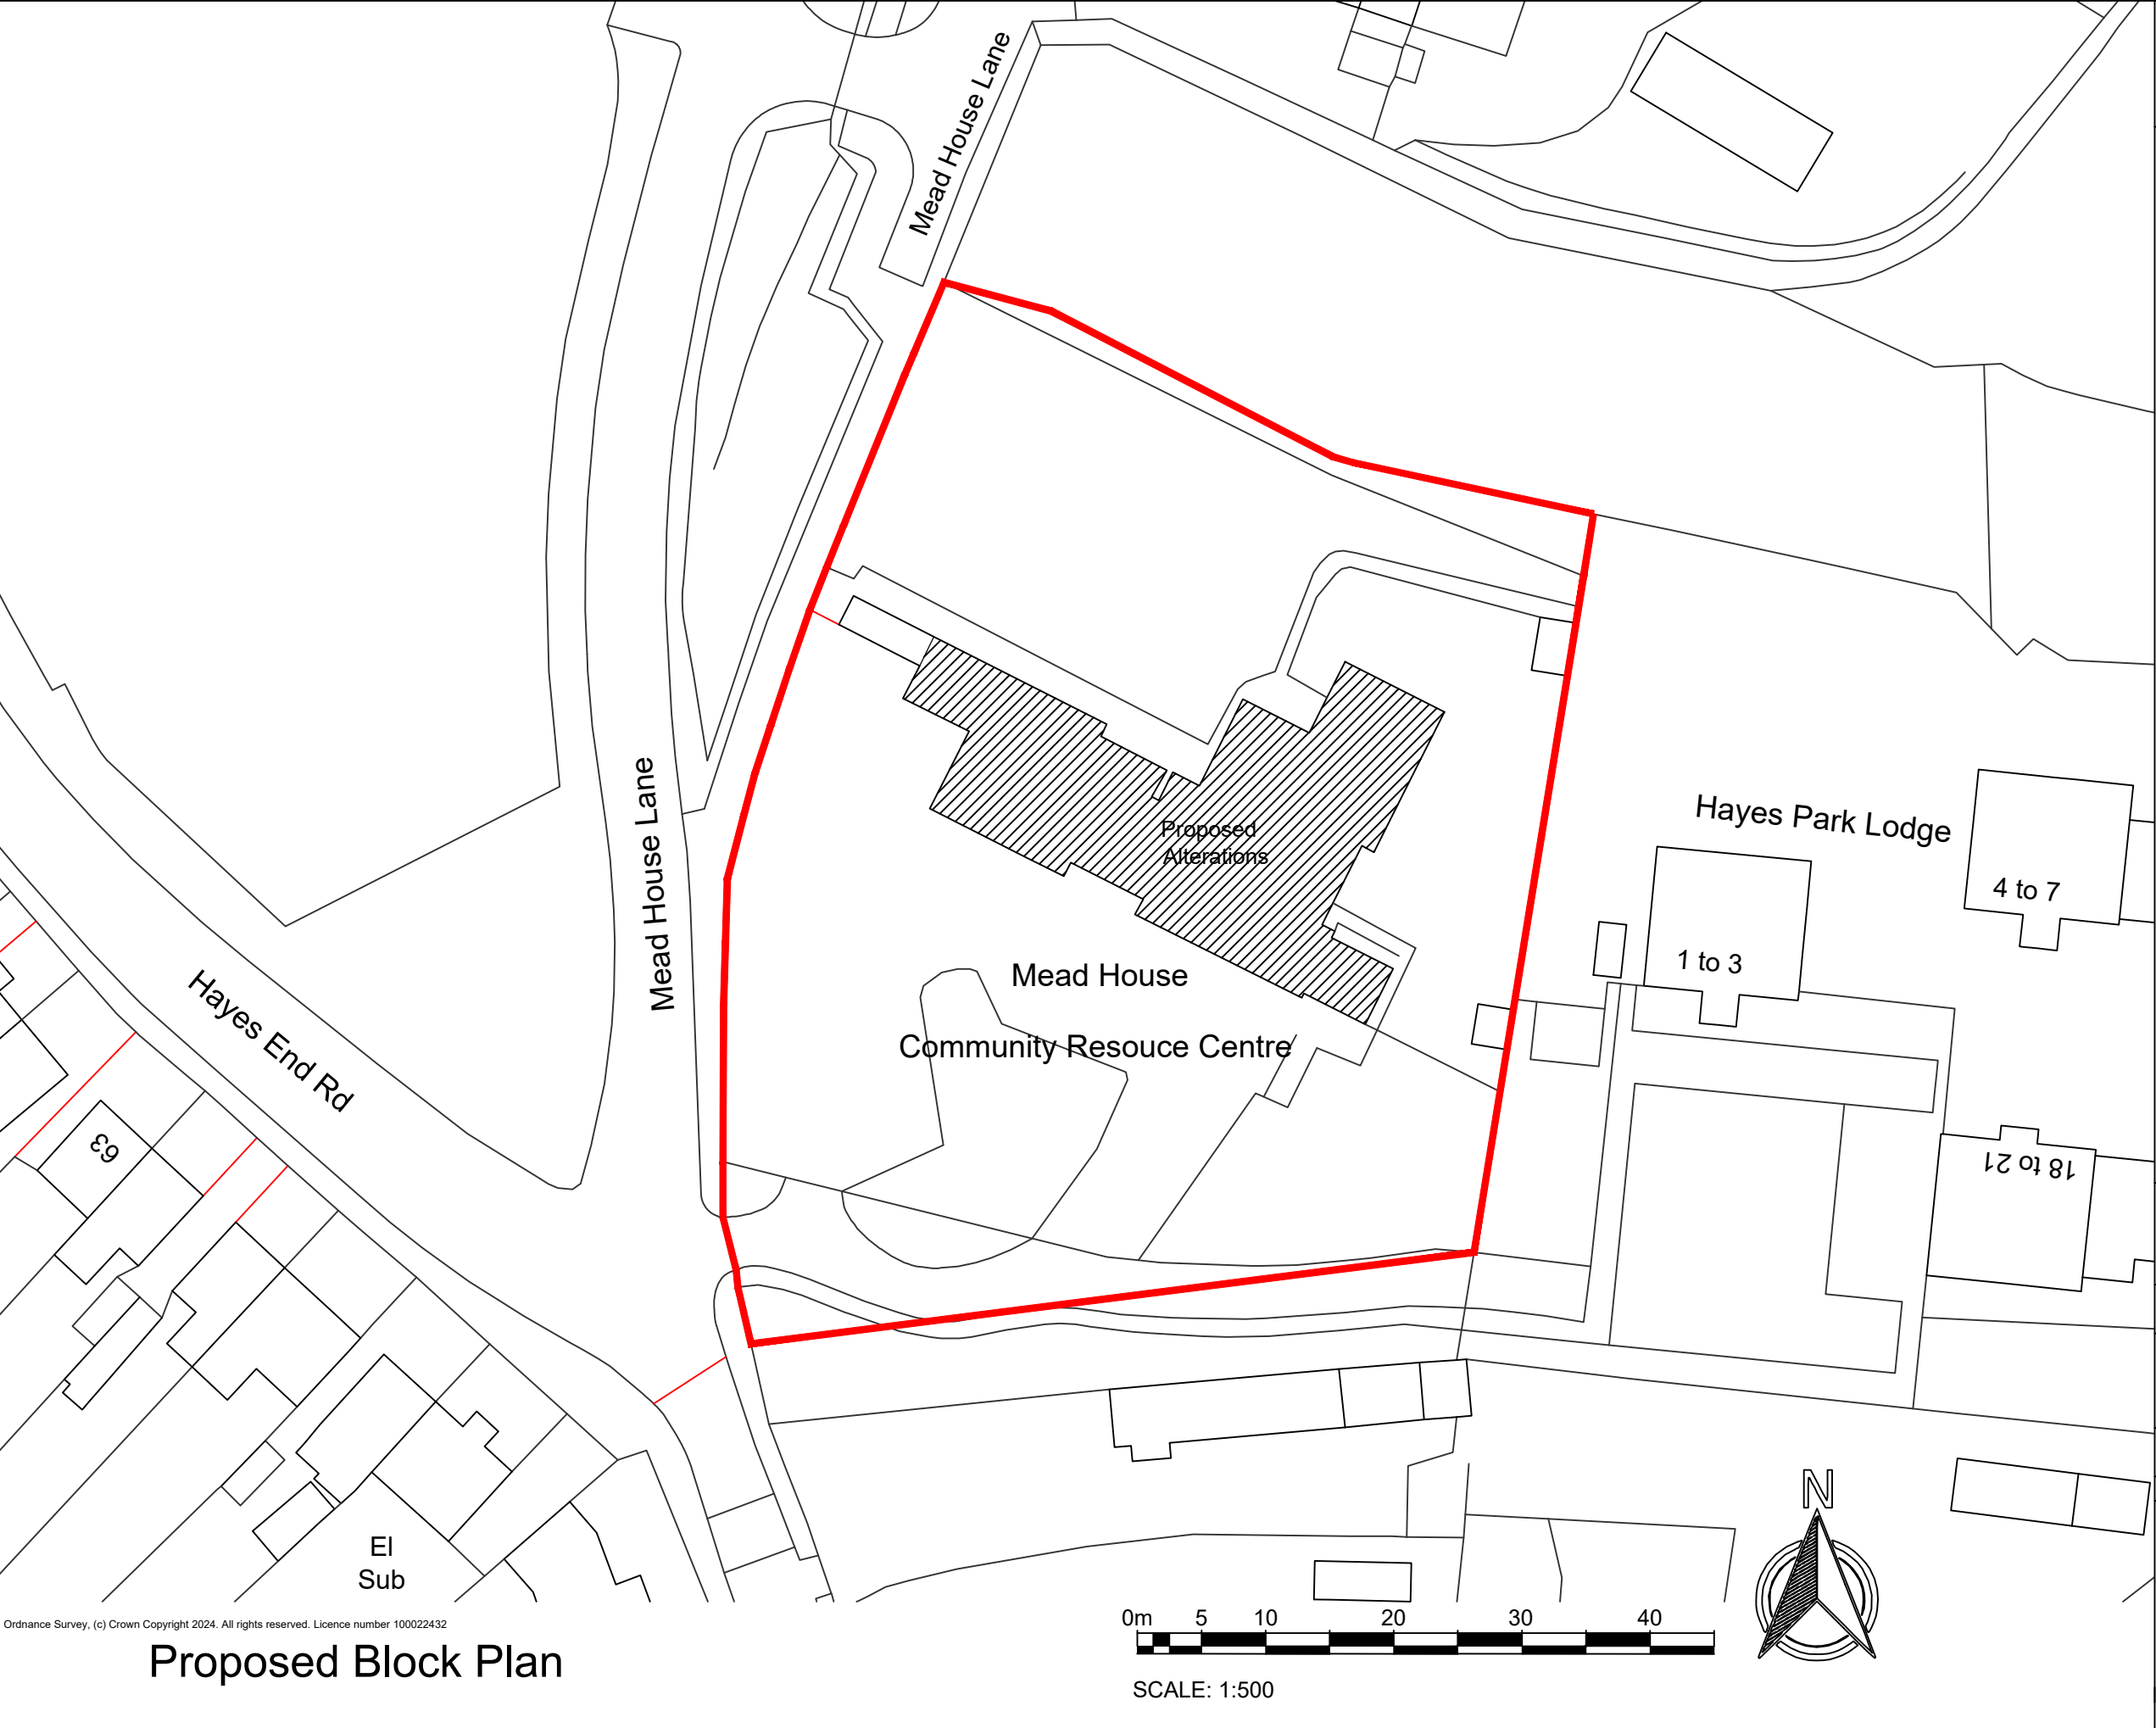

Ordnance Survey, (c) Crown Copyright 2024. All rights reserved. Licence number 100022432

Proposed Block Plan

This Drawing is Copyright. ©
Note: All dimensions to be checked on site

AMENDMENTS:	
Revision	Date

BUCKMASTERBATCUP
Architects Ltd.

CLIENT: Reliant Care Ltd	
PROJECT TITLE: Mead House, Hayes End Road, Hayes, UB4 8EW Change of Use Class E to Class C3 Residential Studios	
DRAWING TITLE: Proposed Block Plan	
SCALE: 1:500 @ A3	DATE: September 2024
SWANSEA 70 Walter Road Swansea, SA1 4QA T - 01792 466060 F - 01792 644646 www.bbarch.co.uk info@bbarch.co.uk	LONDON One Kingdom Street Paddington Central London, W2 6BD BBA 951.PA.01