
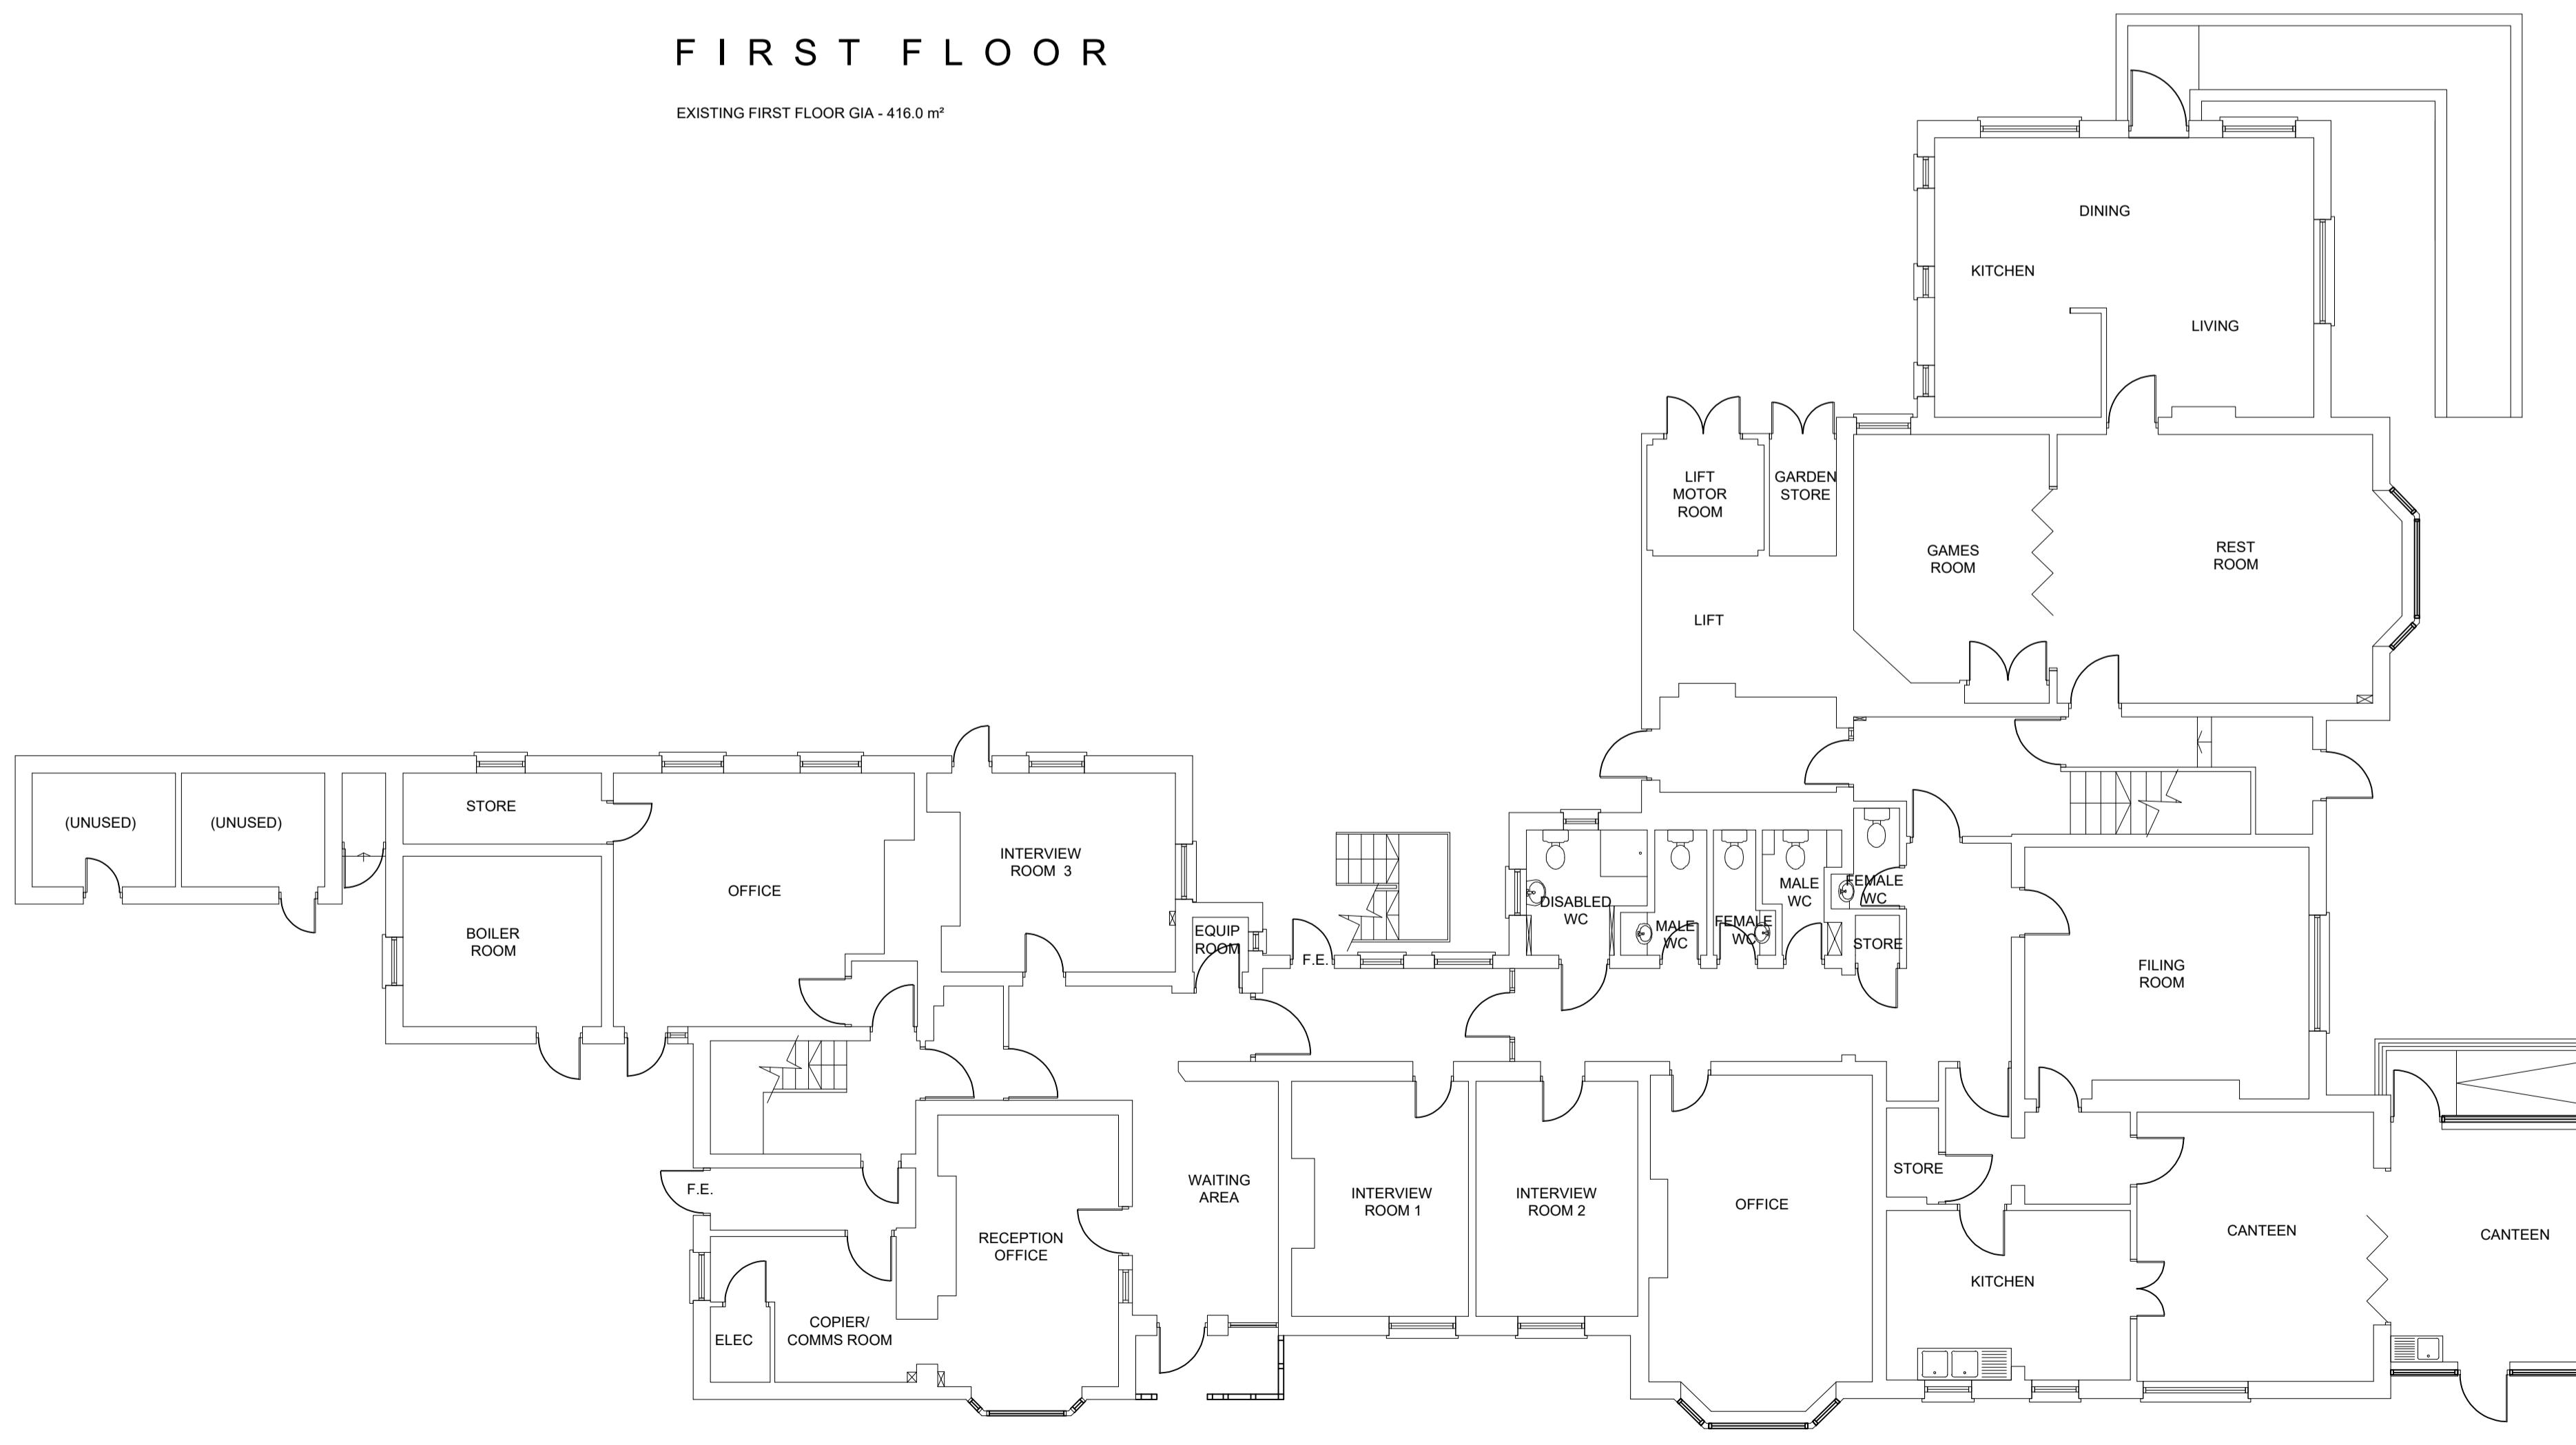



FIRST FLOOR

EXISTING FIRST FLOOR GIA - 416.0 m²

GROUND FLOOR

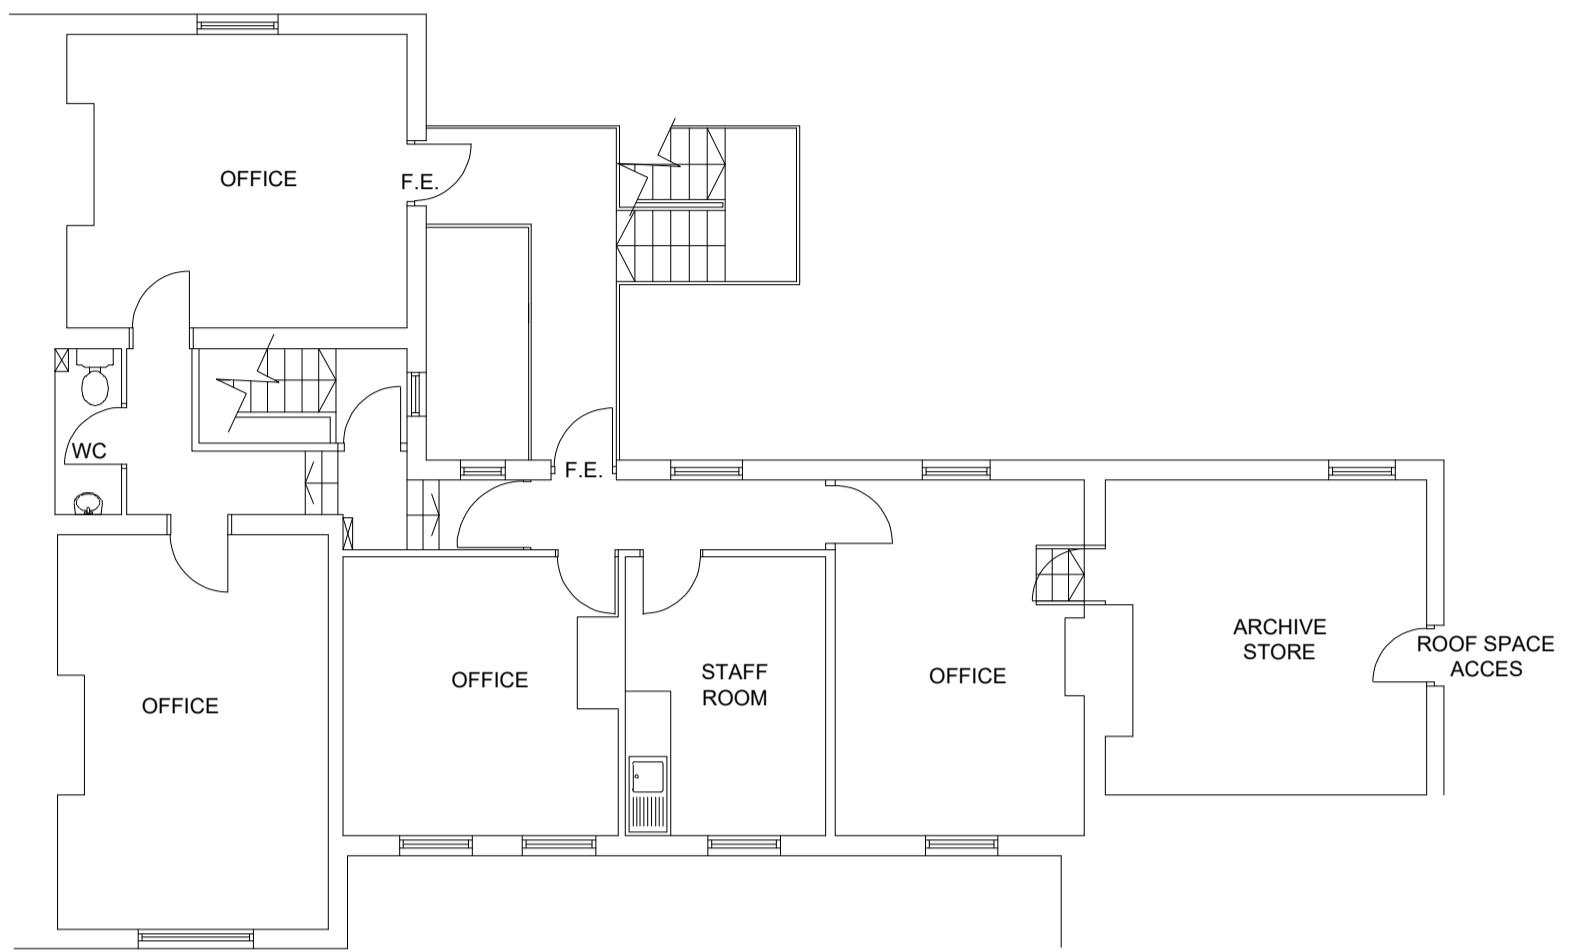

SECOND FLOOR

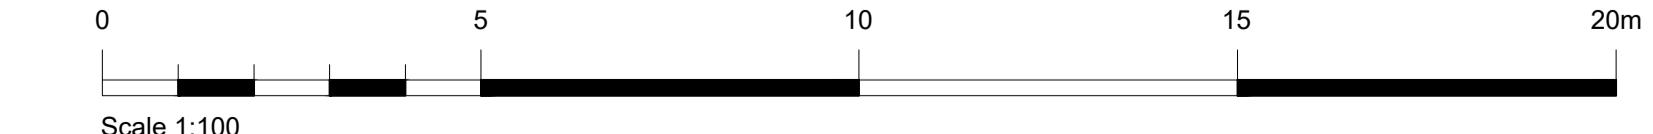EXISTING SECOND FLOOR GIA - 95.1 m²BUCKMASTERBATCUP
Architects Ltd.CLIENT:
Reliant Care LtdPROJECT TITLE:
Mead House, Hayes End Road, Hayes,
UB4 8EW
Change of Use Class E to Class C3 Residential
StudiosDRAWING TITLE:
Existing Plans
SCALE: 1:100 @ A1 DATE: September 2024SWANSEA LONDON
70 Walter Road One Kingdom Street
Swansea, SA1 4QA Paddington Central
T - 01792 466060 London, W2 6BD
F - 01792 644646
www.bbarch.co.uk
info@bbarch.co.uk

BBA 951.PA.03