
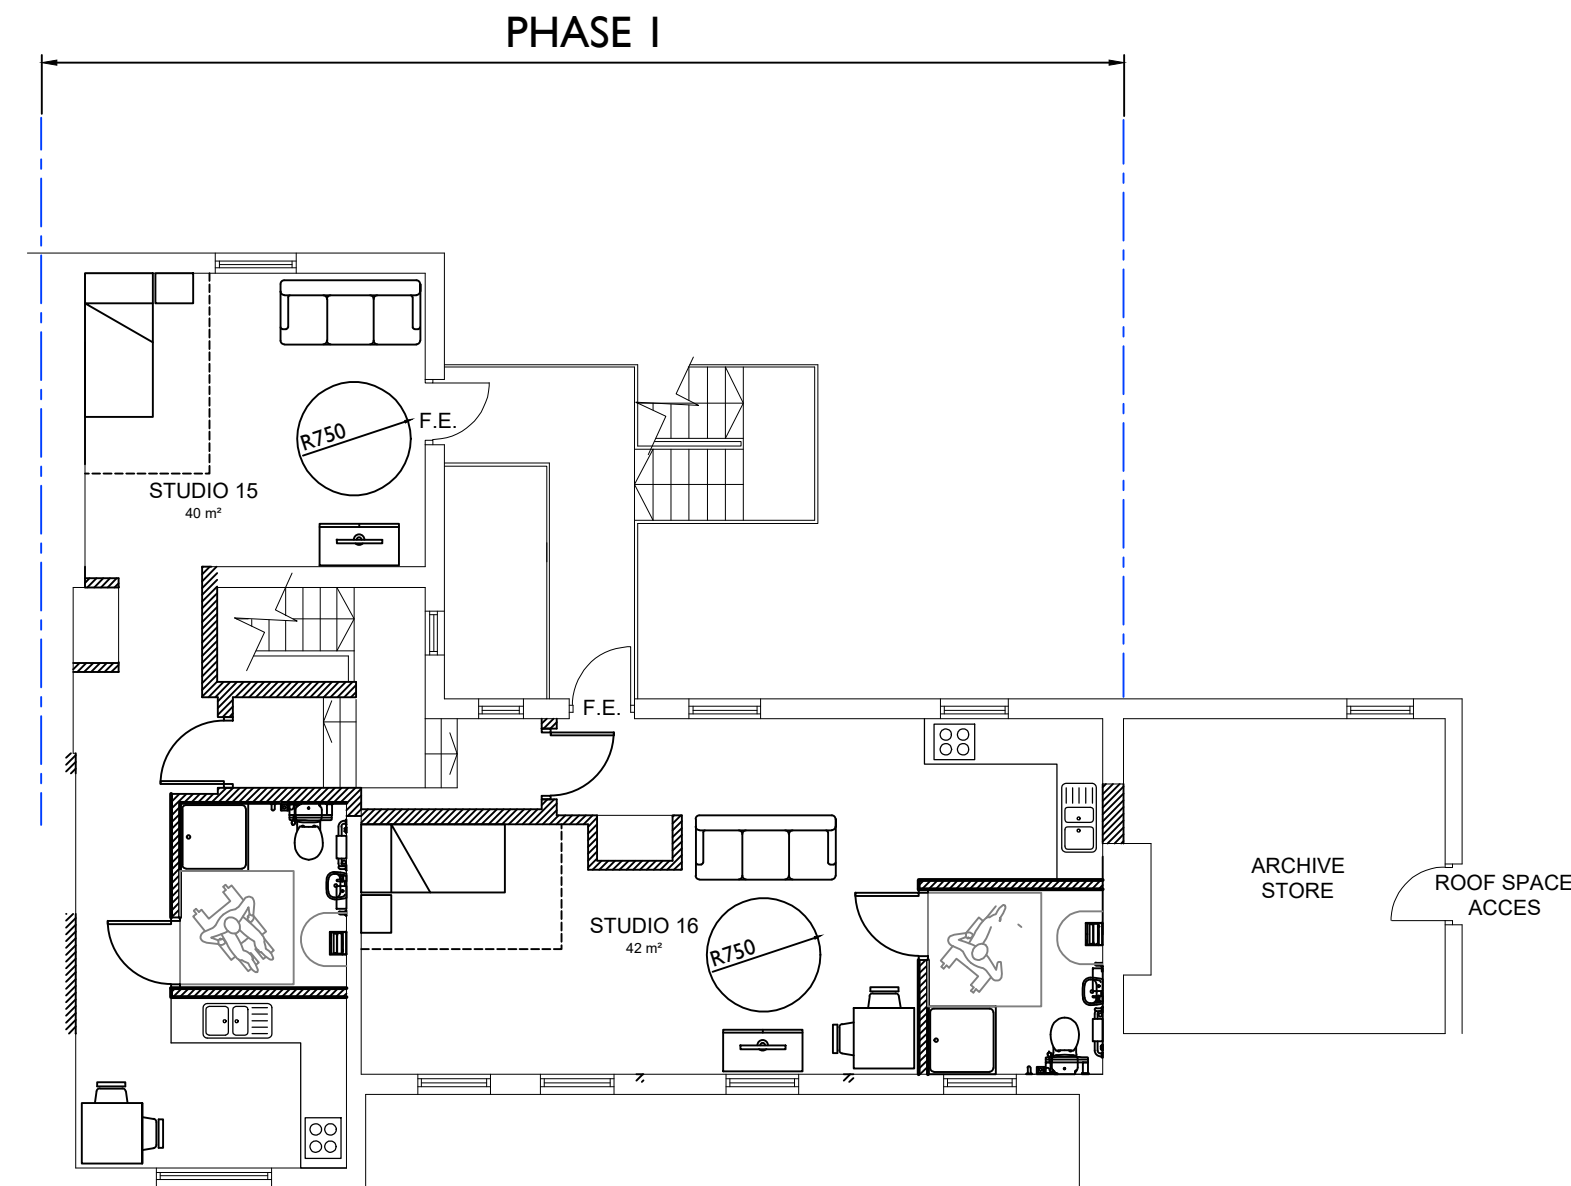



Note: All dimensions to be checked on site

AMENDMENTS:	
Revision	Date

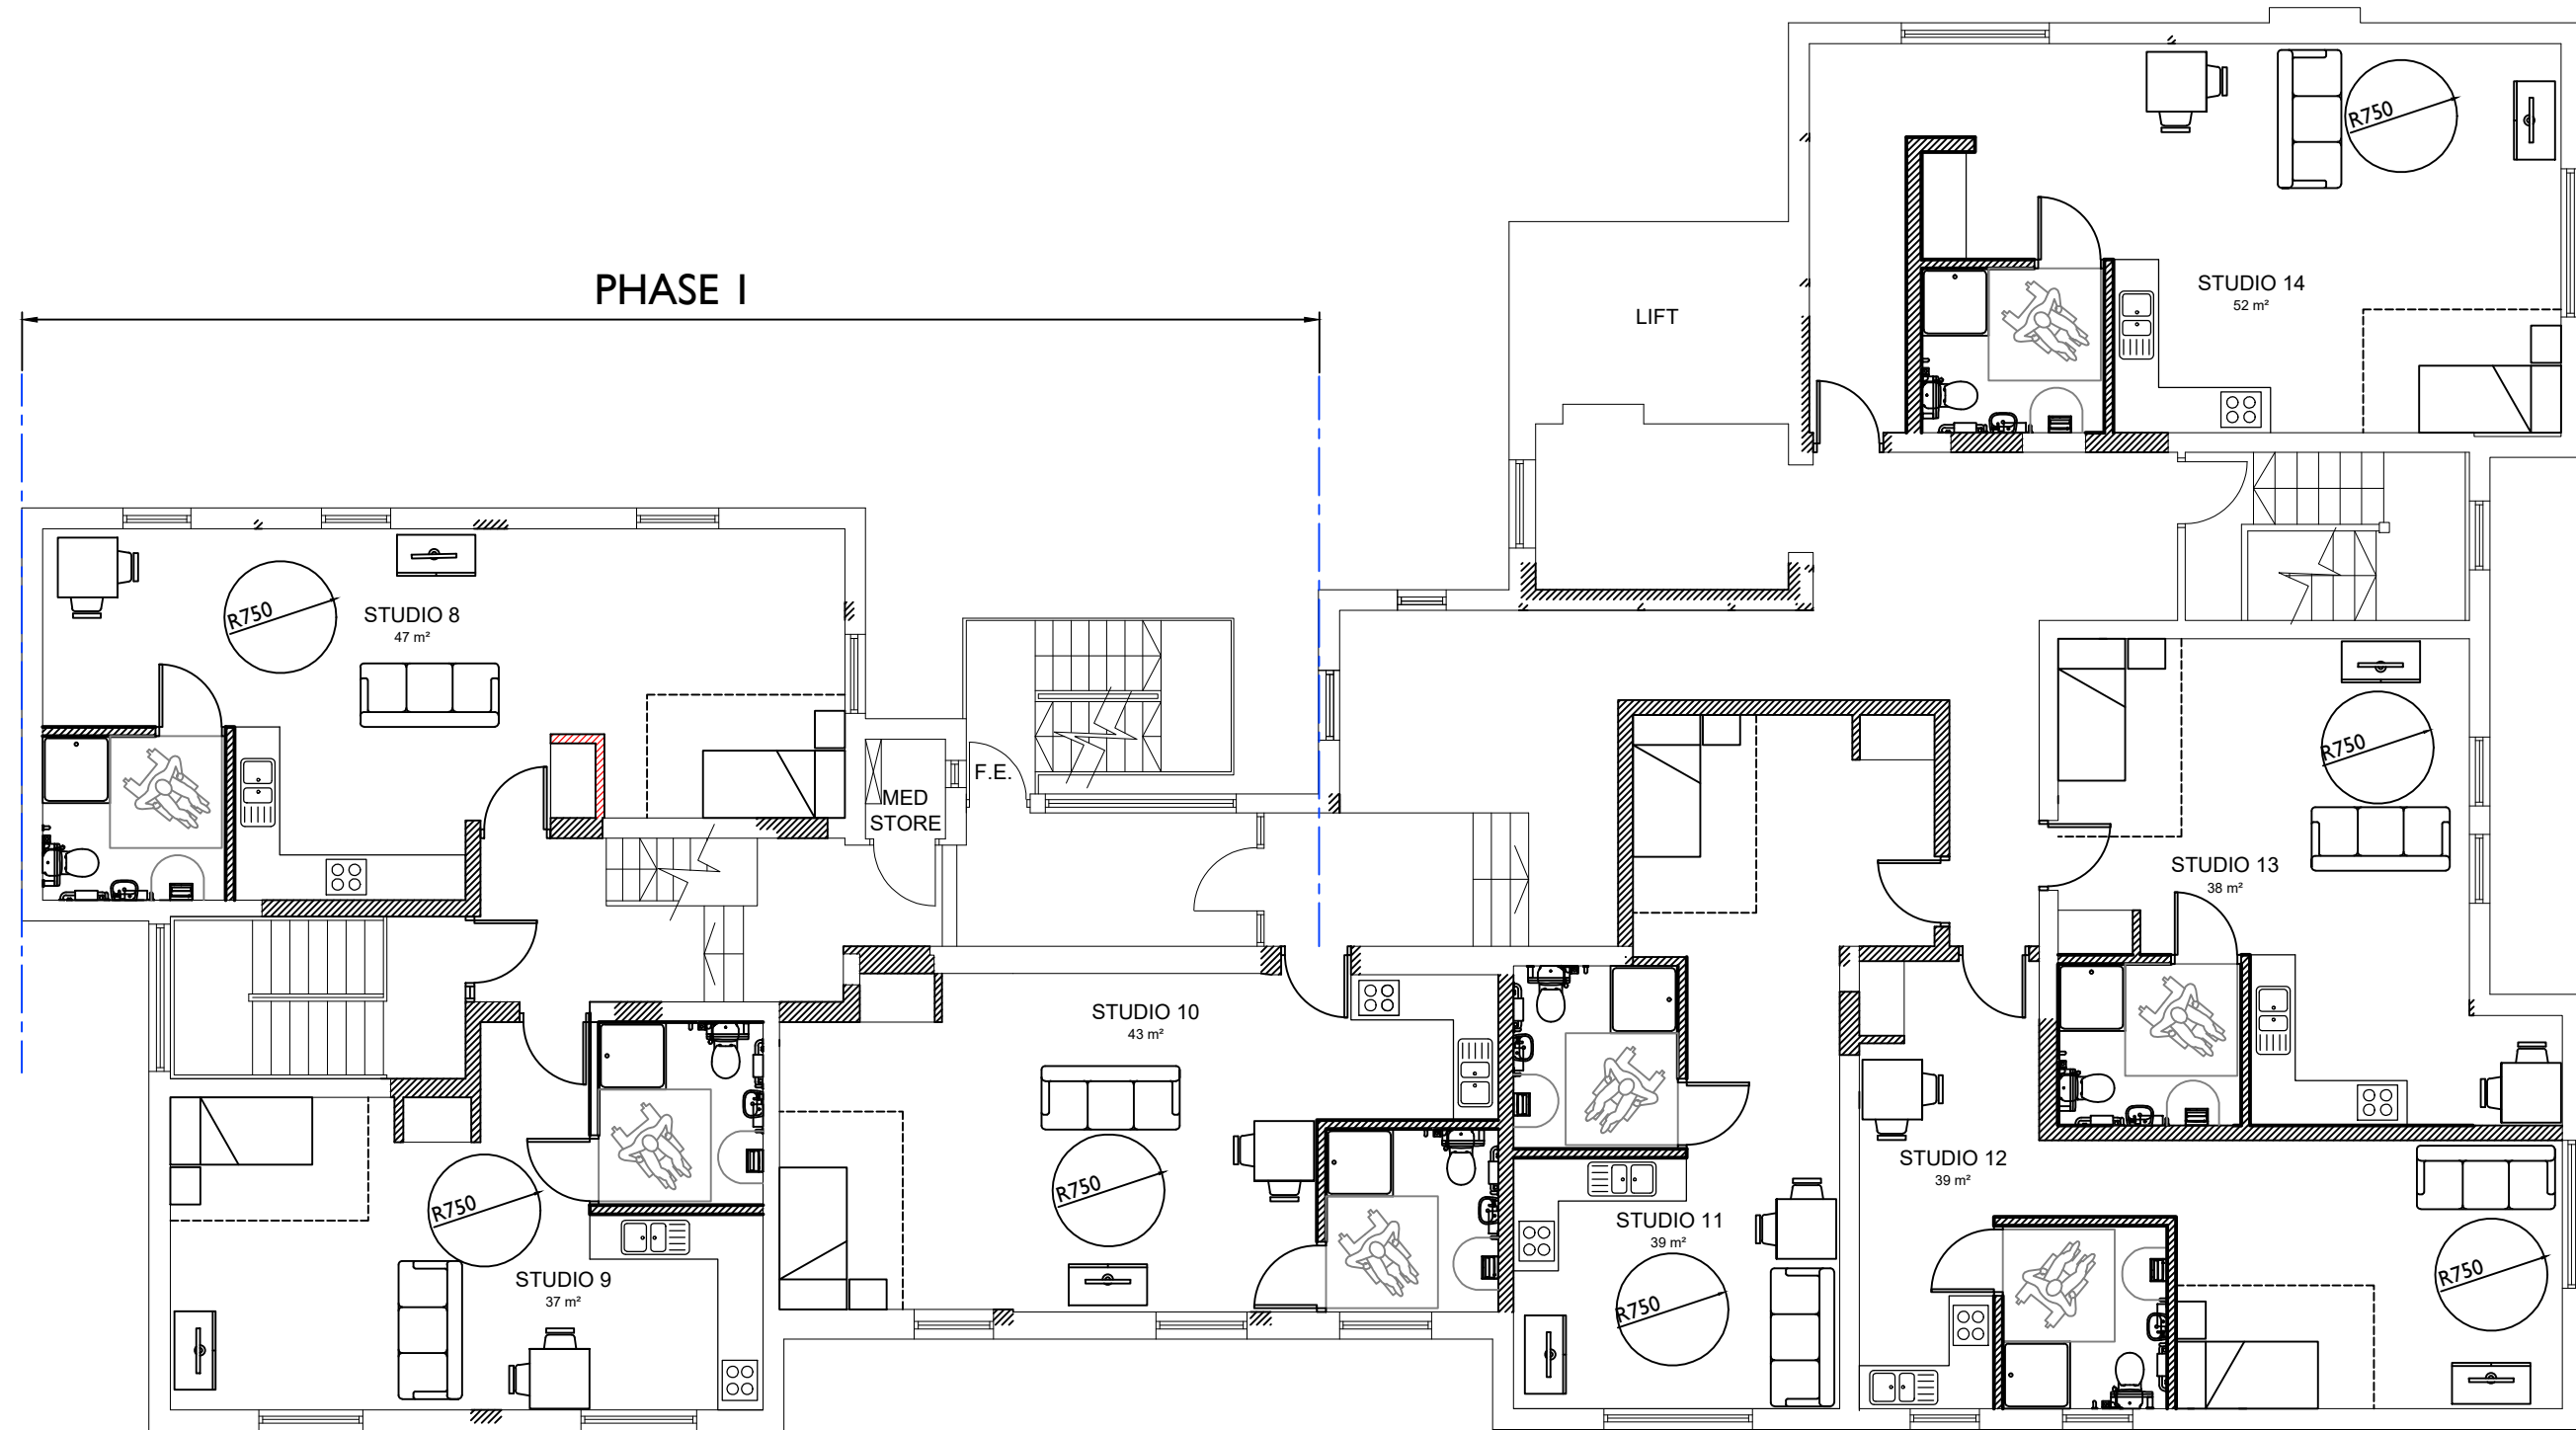

FIRST FLOOR

SECOND FLOOR

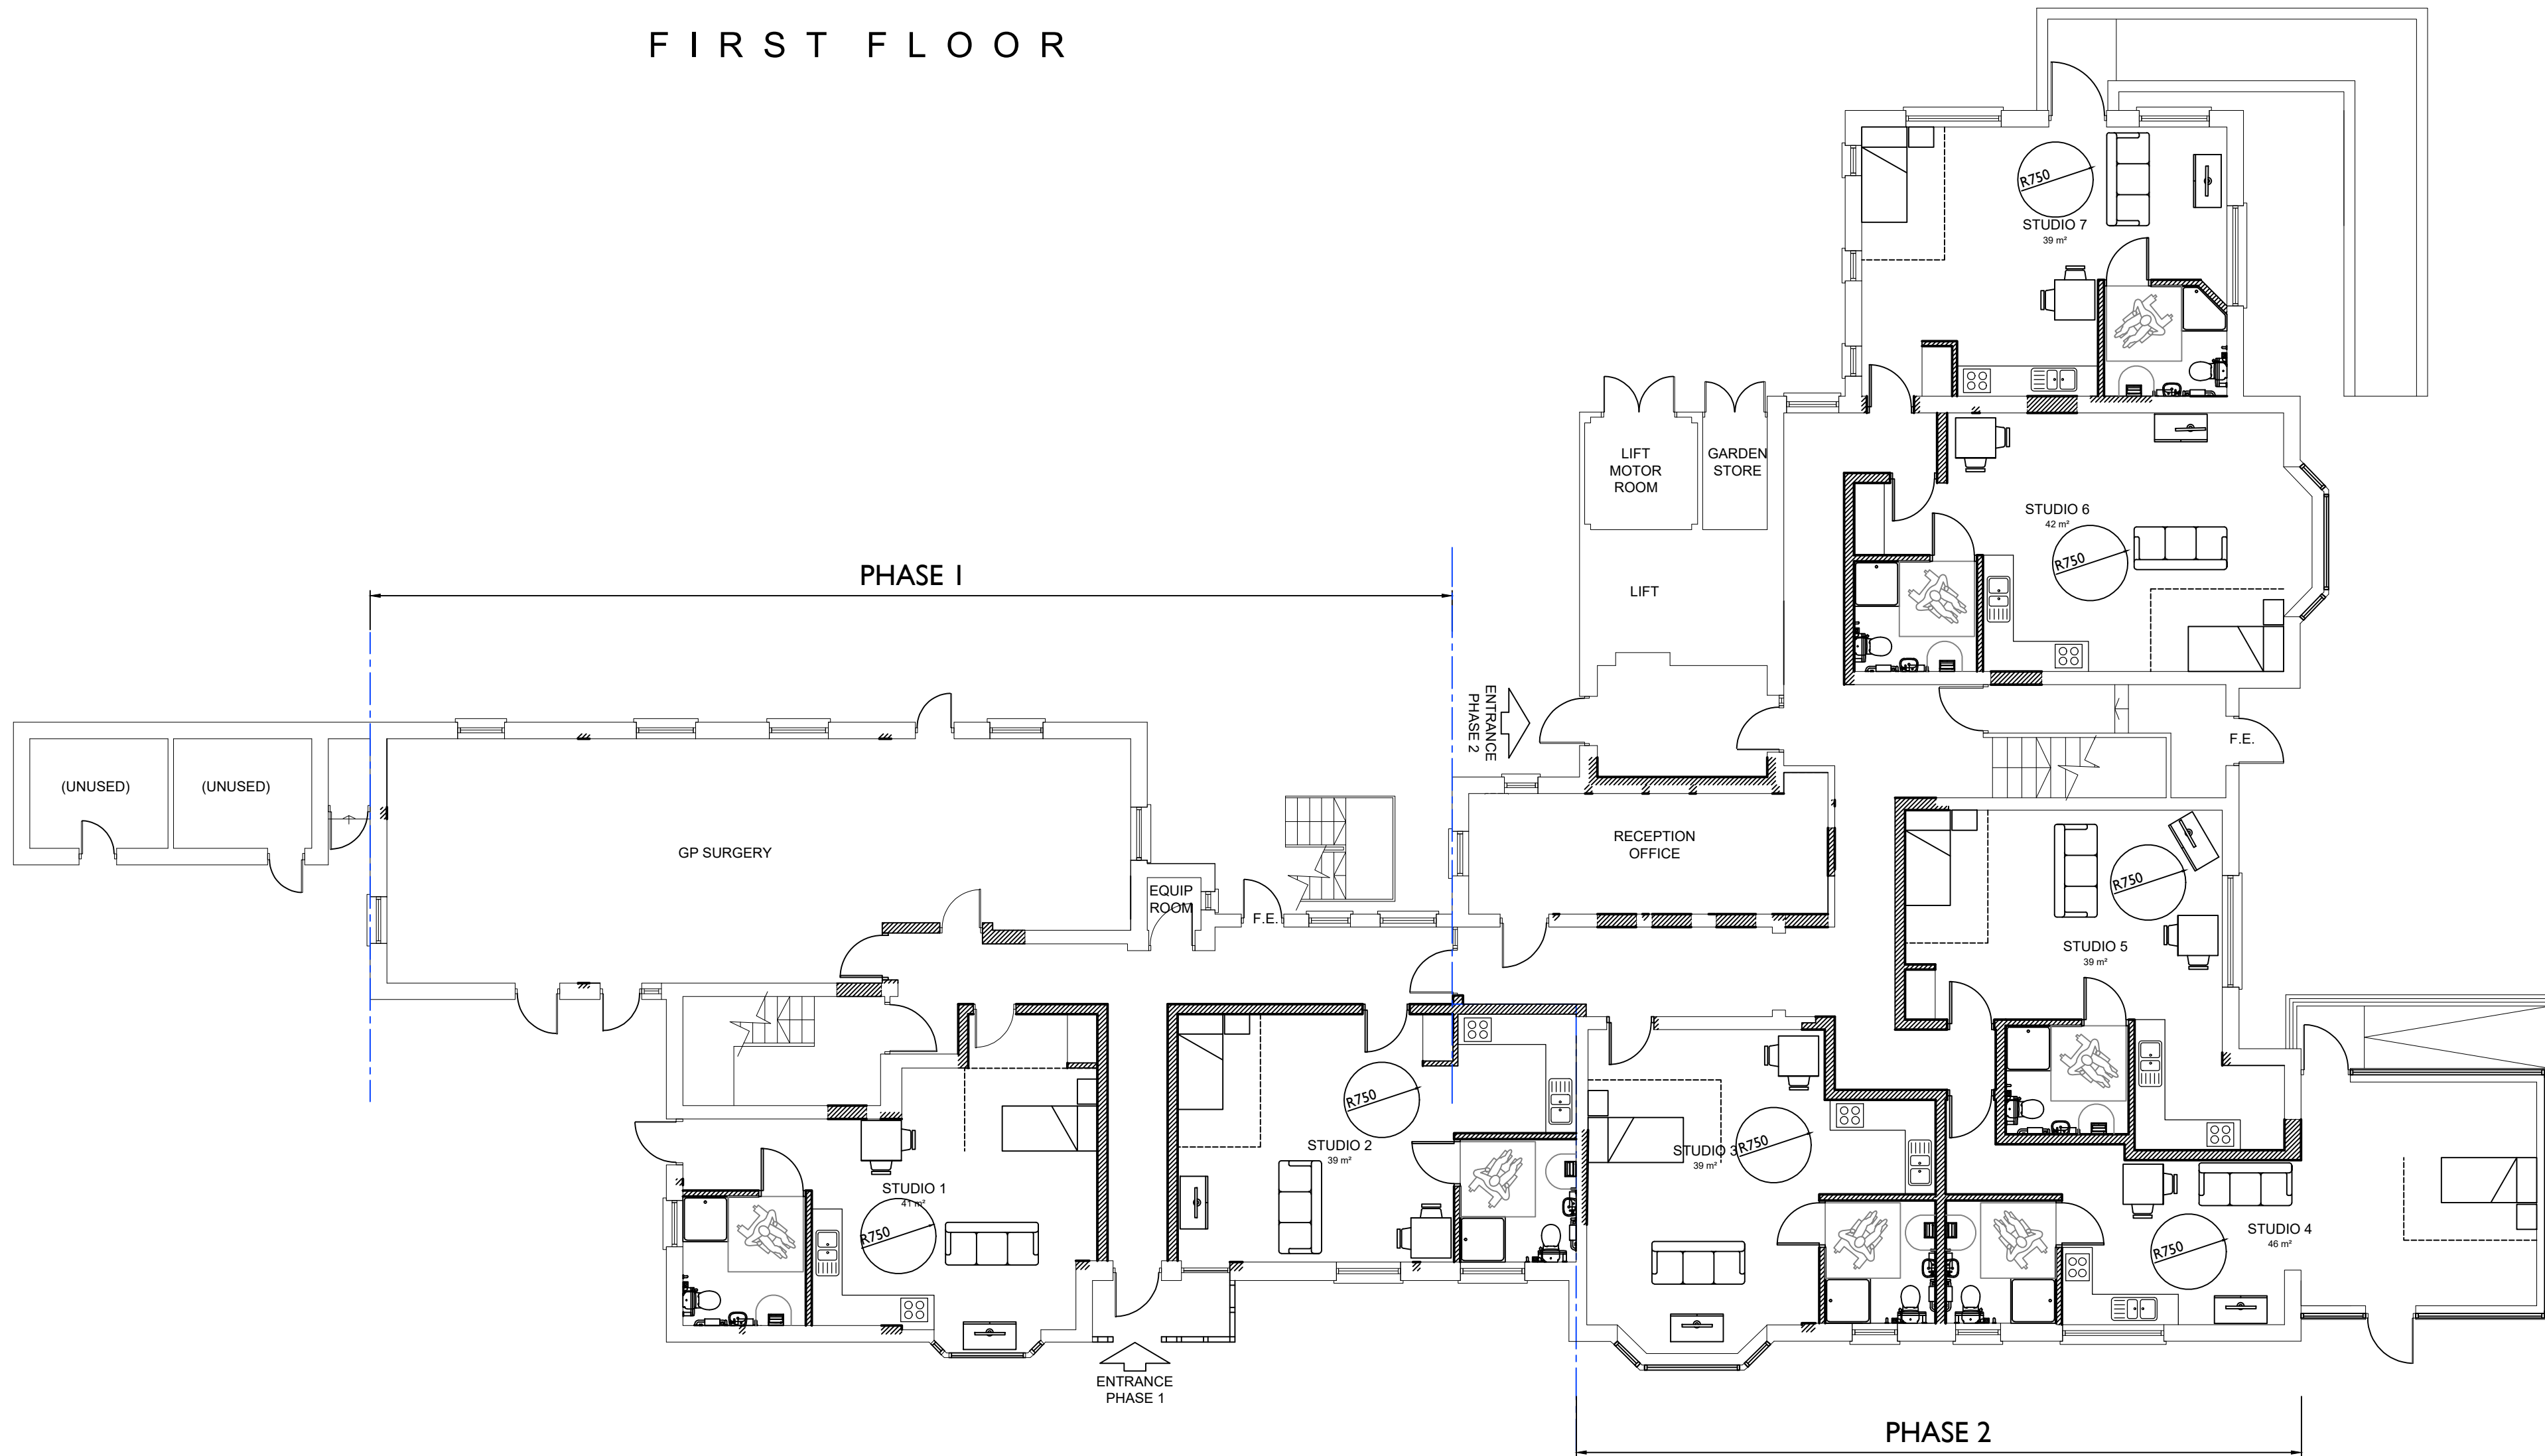

GROUND FLOOR

Schedule of Accommodation		
Ground Floor		
Studio 1	41sqm	
Studio 2	39sqm	
Studio 3	39sqm	
Studio 4	46sqm	
Studio 5	39sqm	
Studio 6	42sqm	
Studio 7	39sqm	
First Floor		
Studio 8	47sqm	
Studio 9	37sqm	
Studio 10	43sqm	
Studio 11	39sqm	
Studio 12	39sqm	
Studio 13	38sqm	
Studio 14	52sqm	
Second Floor		
Studio 15	40sqm	
Studio 16	42sqm	

BUCKMASTERBATCUP
Architects Ltd.

CLIENT:
Reliant Care Ltd
PROJECT TITLE:
**Mead House, Hayes End Road, Hayes,
UB4 8EW**
Change of Use Class E to Class C3 Residential
Studios
DRAWING TITLE:
Proposed Plans

SCALE: 1:100 @ A1 DATE: September 2024

SWANSEA	LONDON
70 Water Road	One Kingdom Street
Swansea, SA1 4QA	Paddington Central
T - 01792 466060	London, W2 6BD
F - 01792 644646	
www.bbarch.co.uk	
info@bbarch.co.uk	

BBA 951.PA.05

