


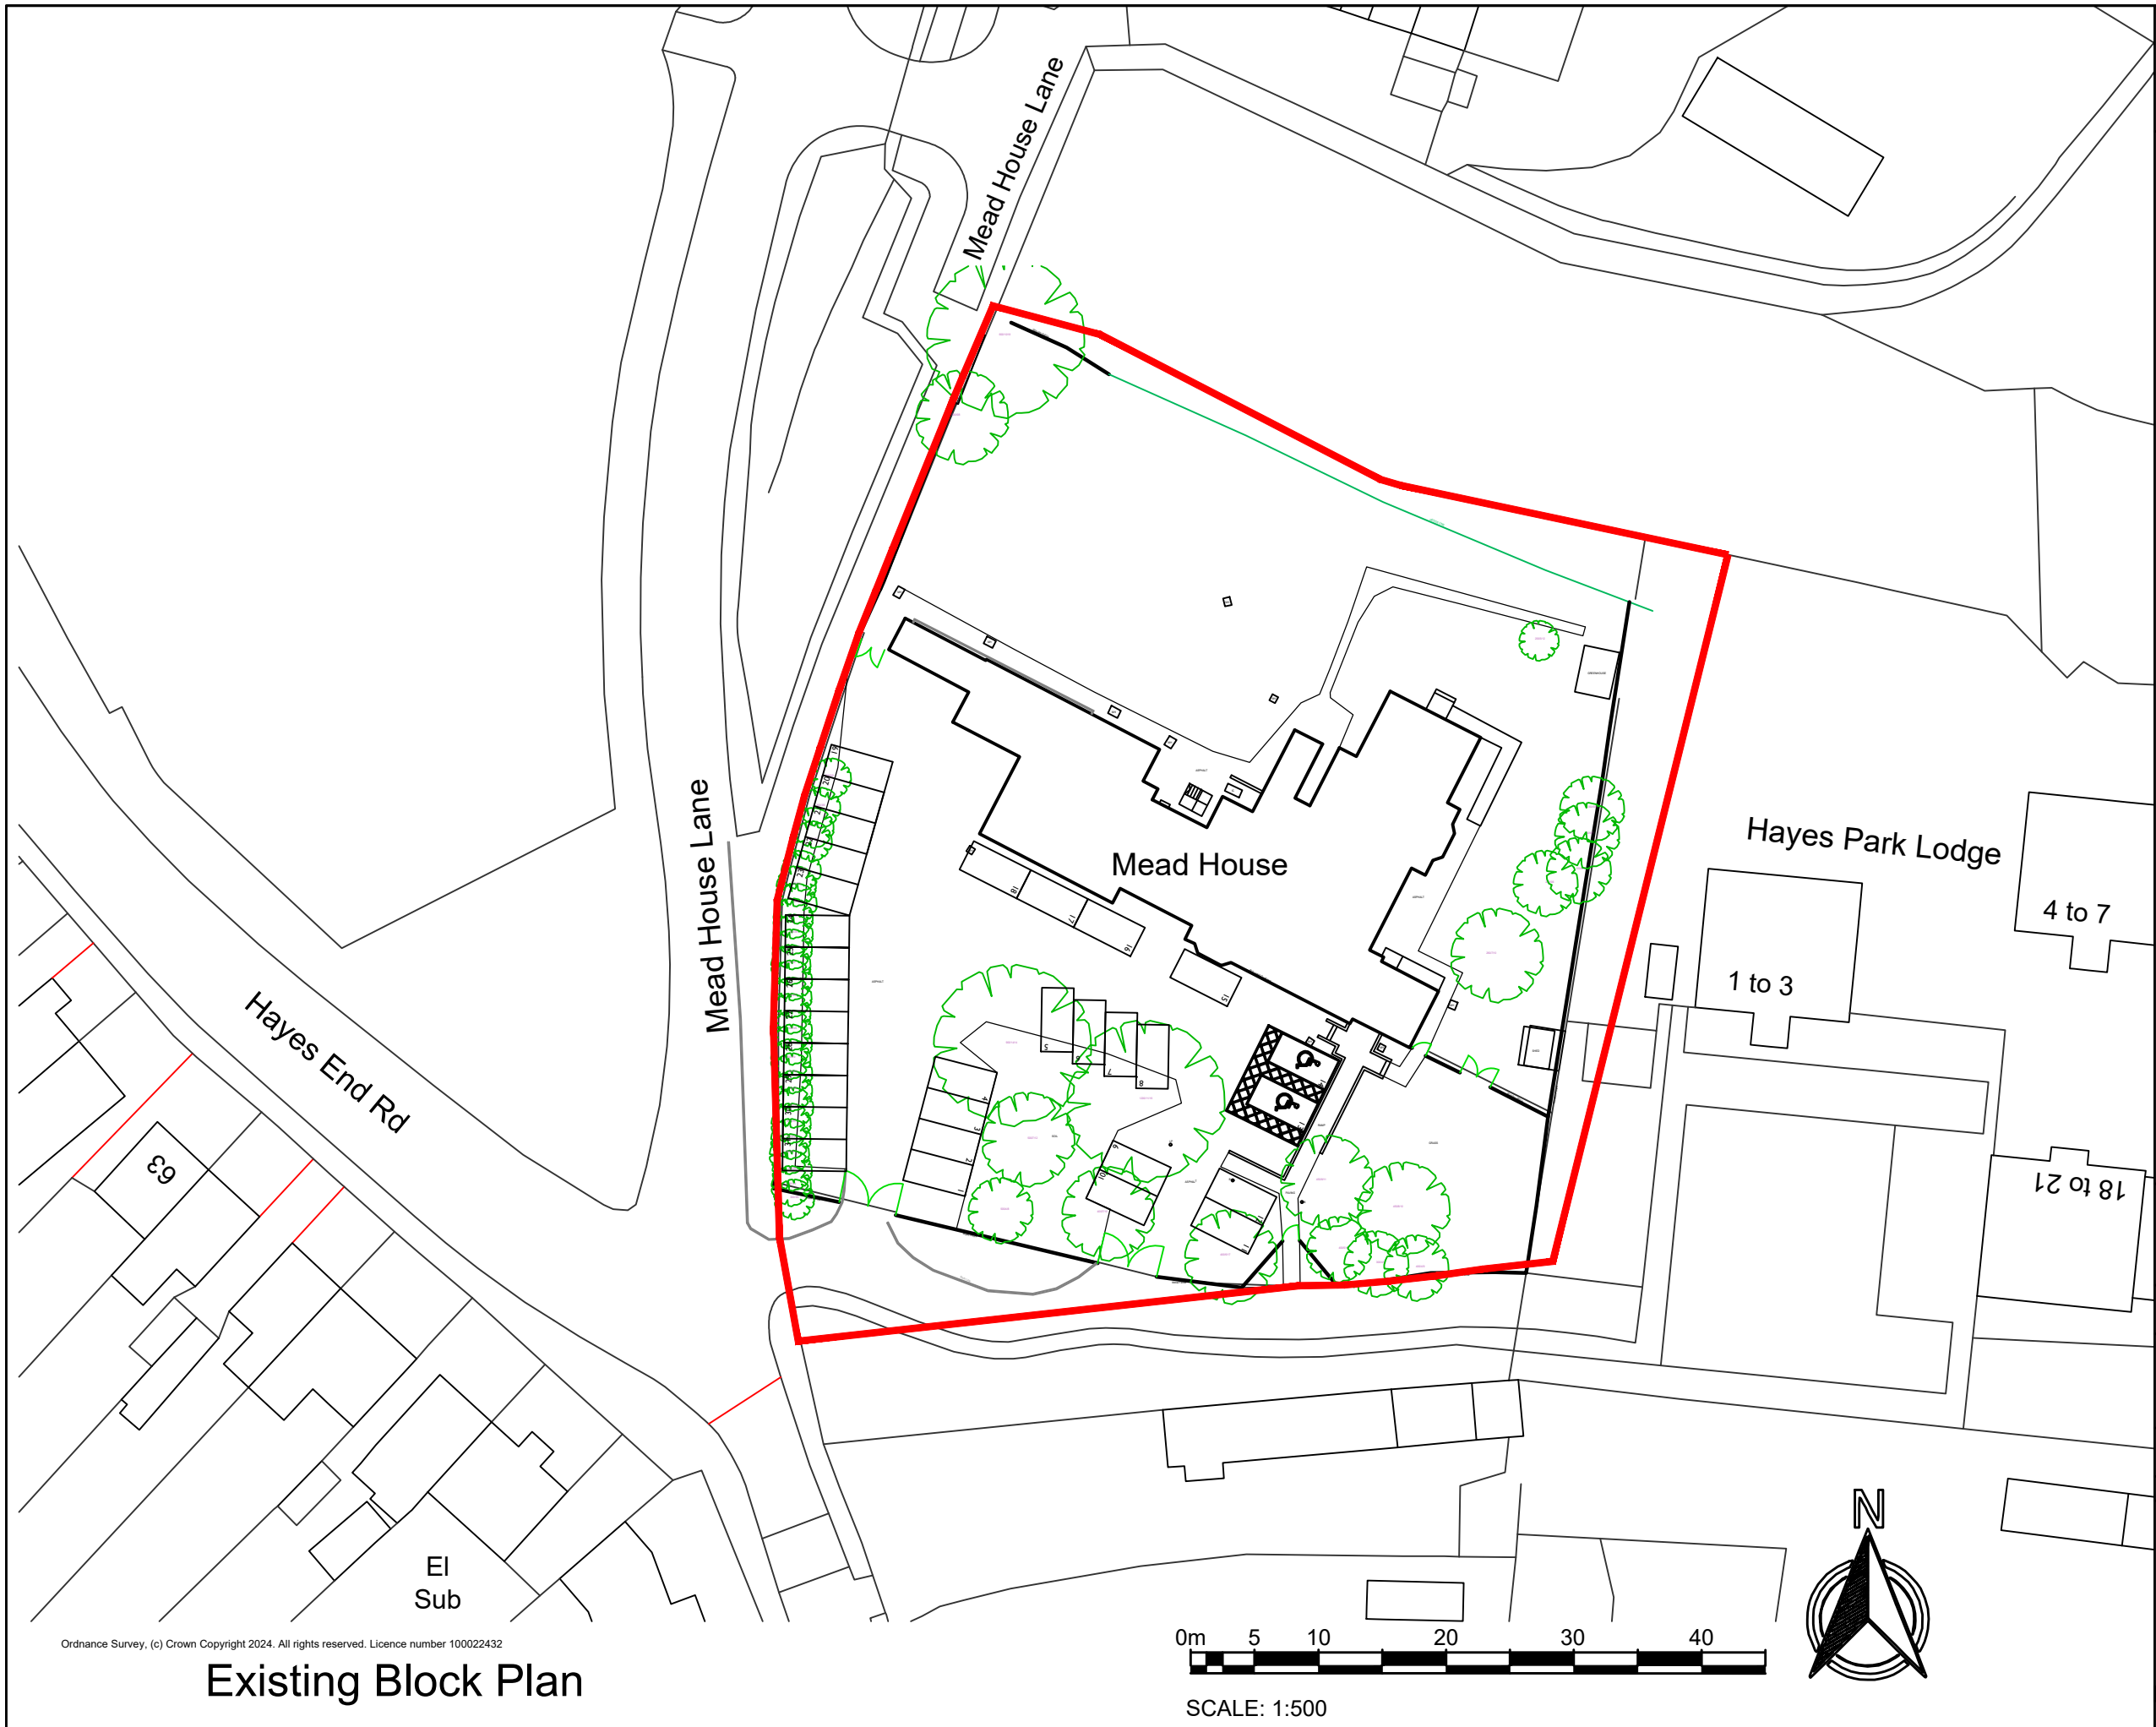

This Drawing is Copyright. ©
Note: All dimensions to be checked on site

AMENDMENTS:	
Revision	Date
A Boundary amended as per Title Plan MX427847	25.03.25

BUCKMASTERBATCUP
Architects Ltd.

CLIENT:
Reliant Care Ltd

PROJECT TITLE:
Mead House, Hayes End Road, Hayes, UB4 8EW -
Proposed Ground, First and Second Floor Internal
Alterations and Refurbishment and Rear Infill
Extension to Ground, First and Second Floor

DRAWING TITLE:
Existing Block Plan

SCALE: 1:500 @ A3 | DATE: February 2025

SWANSEA	LONDON
70 Walter Road	One Kingdom Street
Swansea, SA1 4QA	Paddington Central
T - 01792 466060	London, W2 6BD
F - 01792 644646	
www.bbarch.co.uk	
info@bbarch.co.uk	

BBA951.P.22.A

