



EXISTING BLOCK PLAN

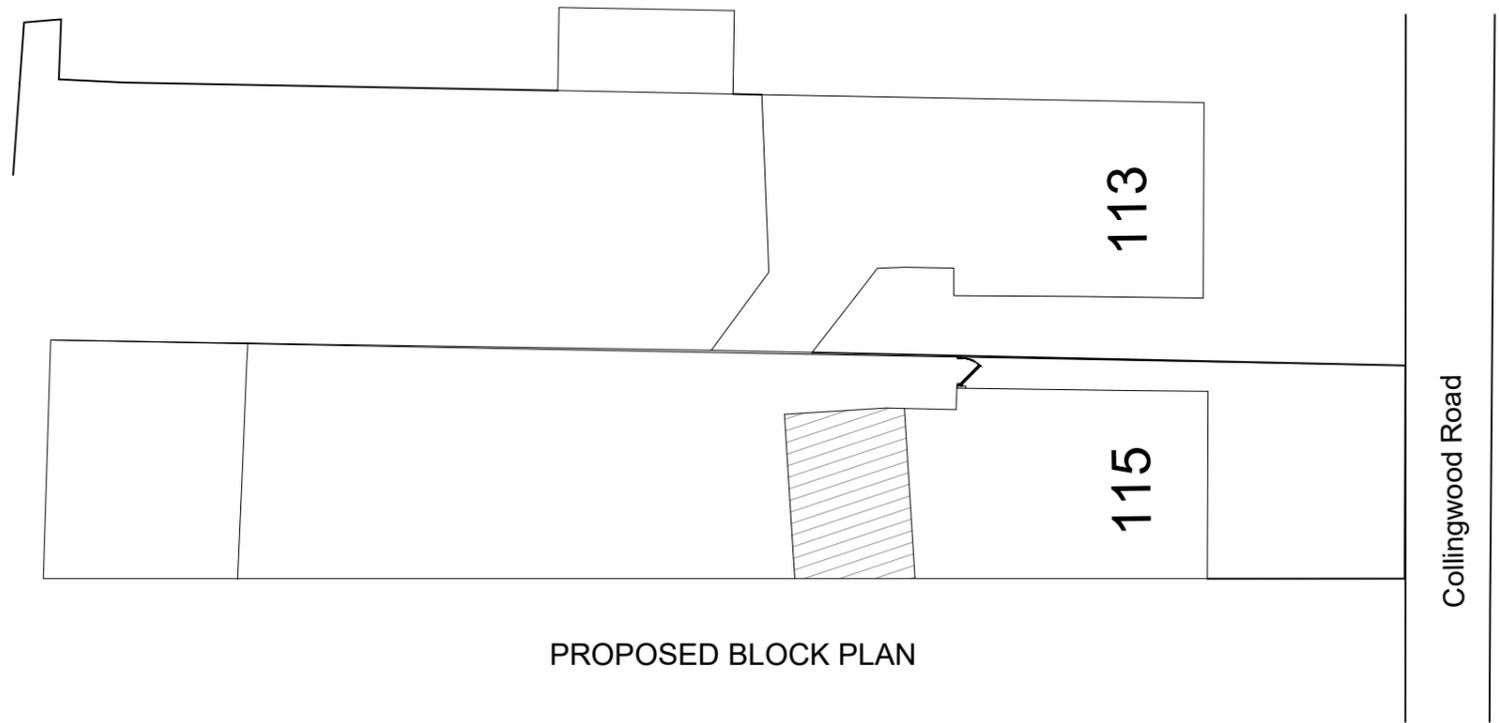

PROPOSED BLOCK PLAN

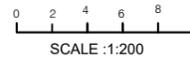

| | | | | | |
|---|------|----------------------------------|----------|--------------|----------|
| Gill & Associates Ltd. | | EXISTING AND PROPOSED BLOCK PLAN | | | |
|  SUITE 7, EALING HOUSE 33 HANGER LANE LONDON, W5 - 3HJ | | 115 Collingwood Road | | | |
| DRAWN | DATE | UB8 3EN | | | |
| CHECKED | | SIZE A3 | FSCM NO. | DWG NO. AR 2 | REV 0 |
| DESIGN BSG | | SCALE | 1:200 | | |