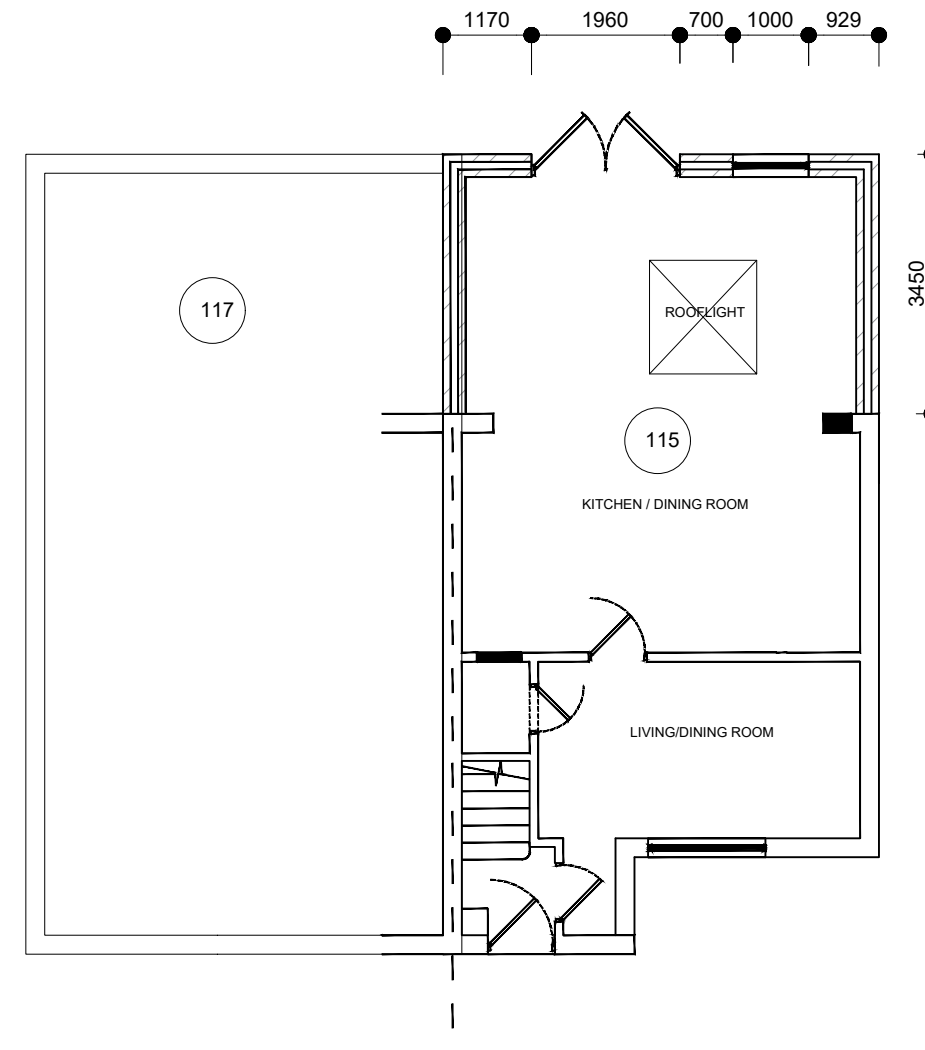
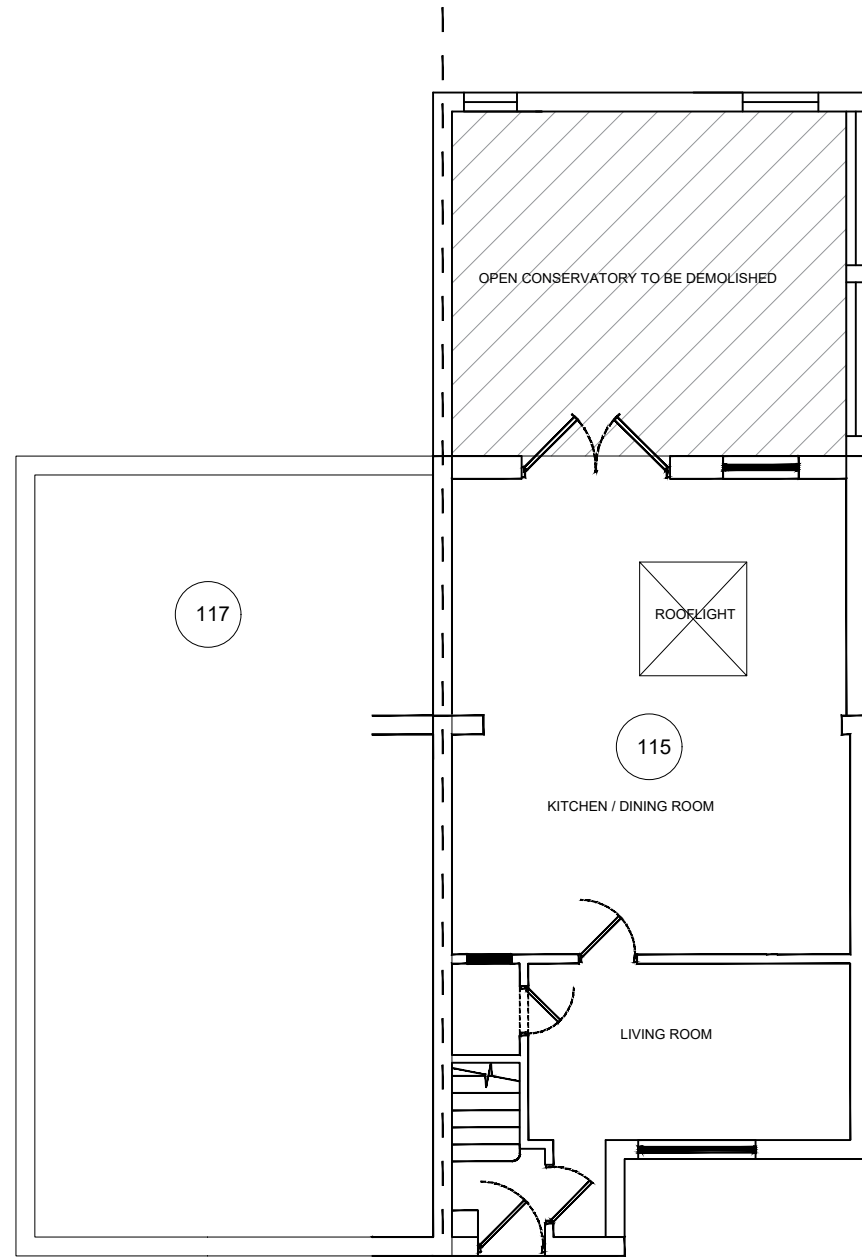


SCALE :1:100

Gill & Associates Ltd.		EXISTING AND PROPOSED PLANS			
SUITE 7, EALING HOUSE 33 HANGER LANE LONDON, W5 - 3HJ		115 Collingwood Road UB8 3EN			
DRAWN	DATE	SIZE A3	FSCM NO.	DWG NO. AR 3	REV 0
CHECKED		SCALE	1:100		
DESIGN BSG					