
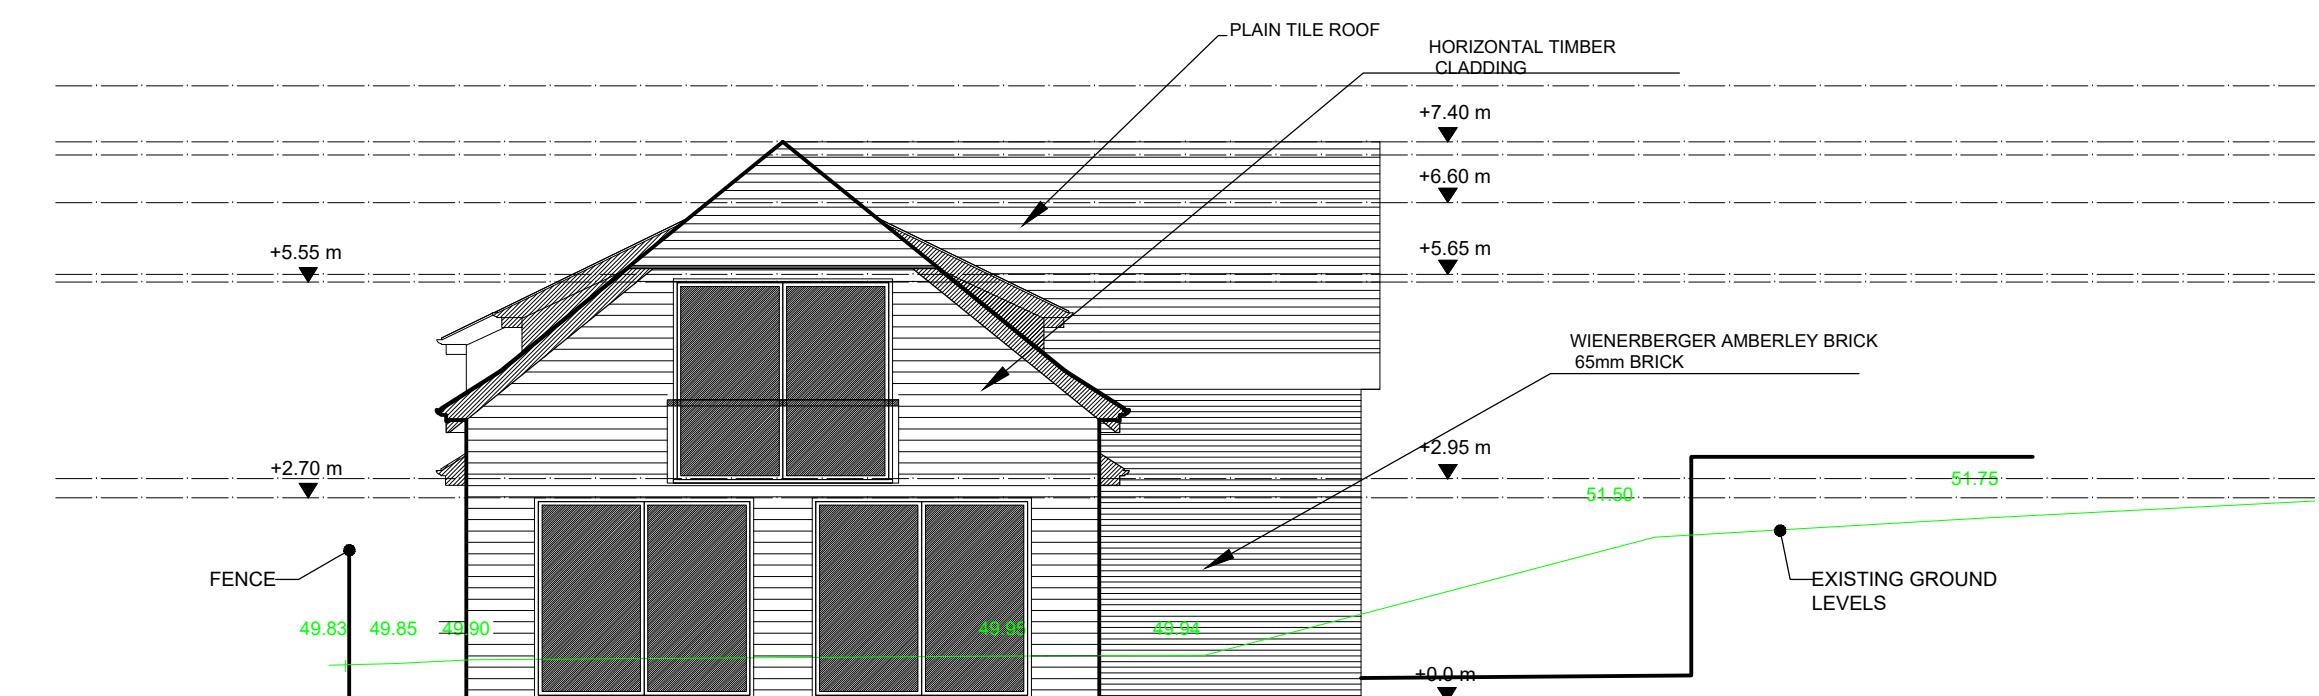


General Notes: 1. Copyright: this drawing cannot be reproduced without the consent of the owner; 2. Do not scale from this drawing; 3. All dimensions, levels and drain lines to be checked on site prior to commencement of work. Any discrepancies should be brought to the designers attention.

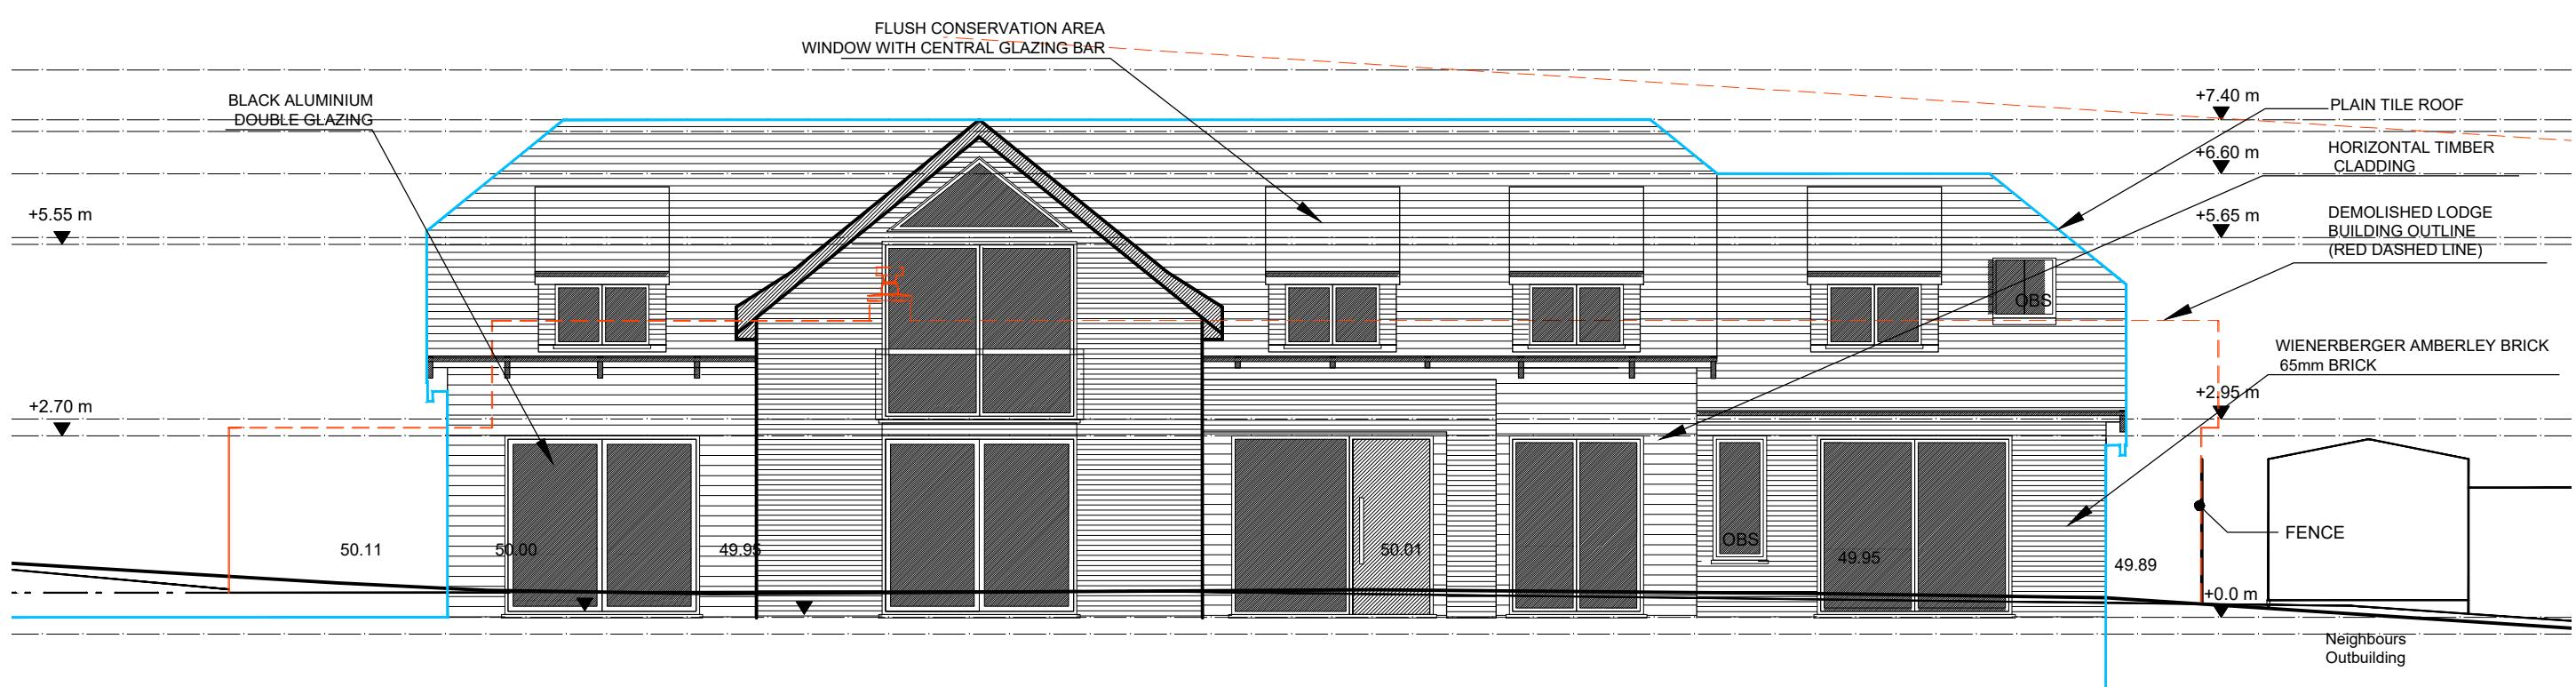

PLANNING
07.09.2023

YOUR ARCHITECT ©

NEW BUILD HOUSE
OLD ORCHARD LODGE COTTAGE,
PARK LANE, HAREFIELD, UB9 6HJ

PROPOSED ELEVATION

Scale: 1:100 @ A3 SEPT 2023 Dwg. 19_084_P5H