


RevNo	Revision note	Date	Signature	Checked
F	Basement omitted + minor amendments	07.09.2023		
G	Porch reduced in depth to 1.7m, dormers reduced in width	05.10.2023		
H	Wall increased to 2m	01.11.2023		

General Notes: 1. Copyright: this drawing cannot be reproduced without the consent of the owner. 2. Do not scale from this drawing. All dimensions, levels and drain lines to be checked on site prior to commencement of work. Any discrepancies should be brought to the designer's attention.

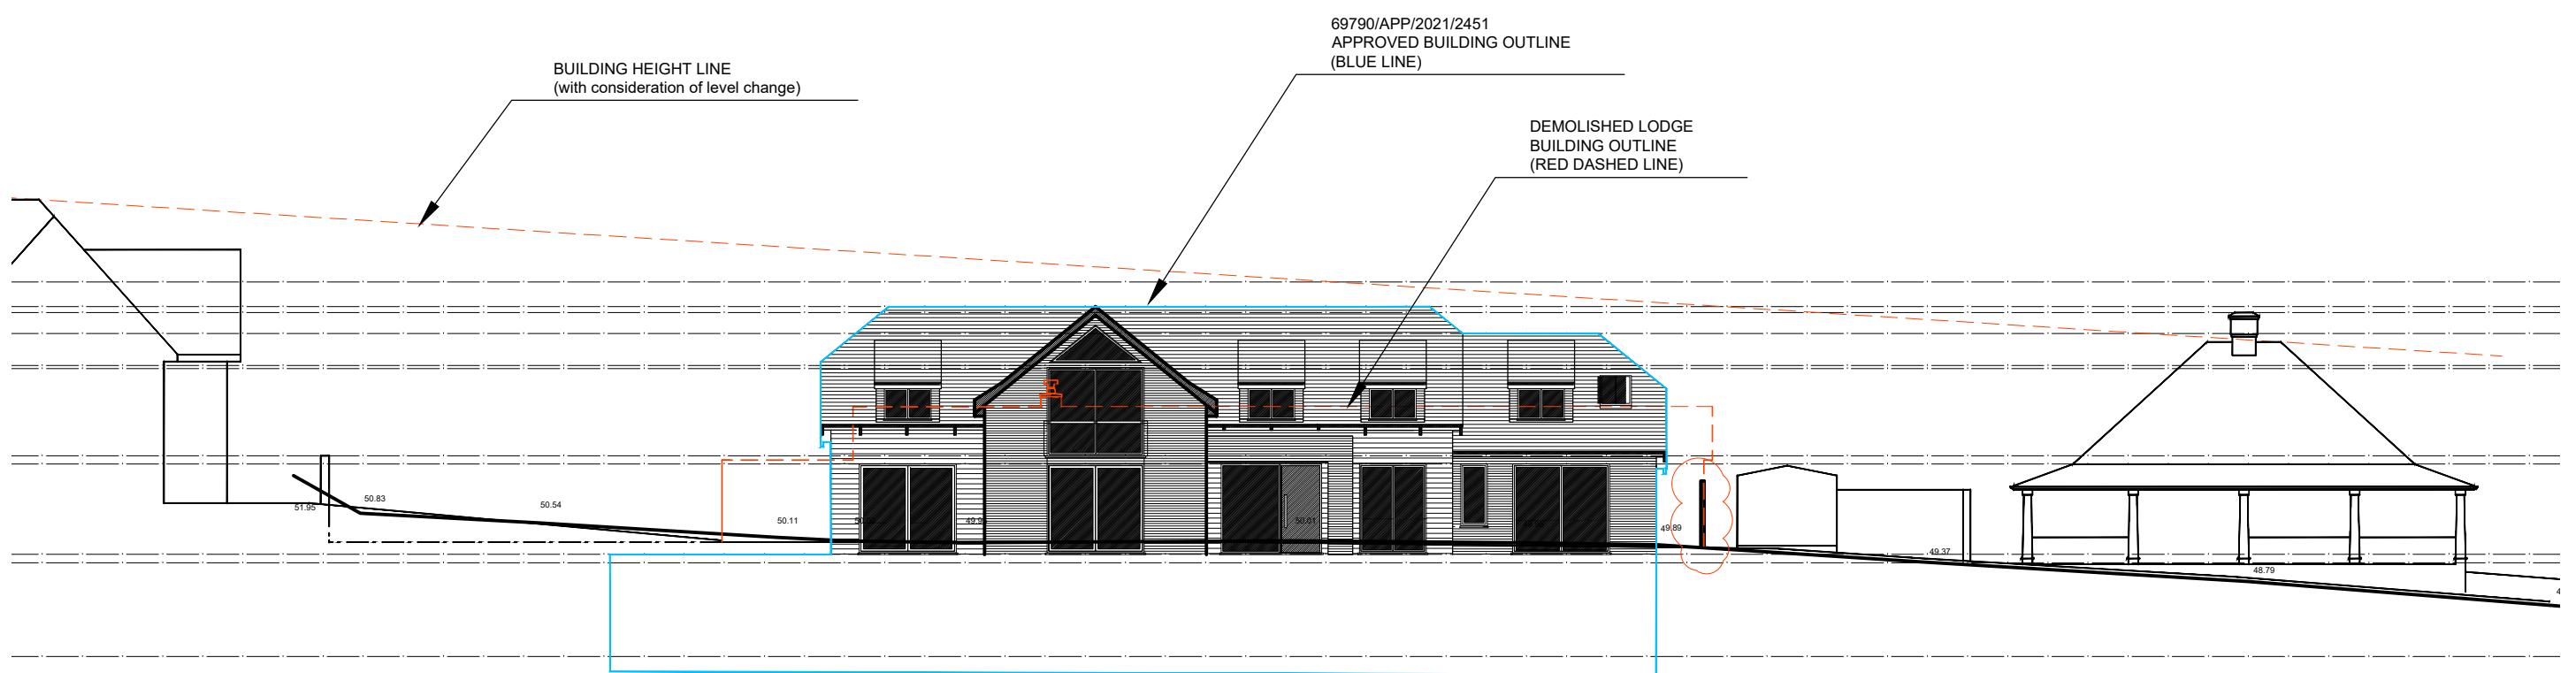

PLANNING
07.09.2023

YOUR ARCHITECT ©				
NEW BUILD HOUSE OLD ORCHARD LODGE COTTAGE, PARK LANE, HAREFIELD. UB9 6HJ				
PROPOSED STREET ELEVATION				
Scale:	1:200 @ A3	SEPT 2023	Dwg.	19_084_P6H

