



General Notes: 1. Copyright: this drawing cannot be reproduced without the consent of the owner; 2. Do not scale from this drawing. All dimensions, levels and drain lines to be checked on site prior to commencement of work. Any discrepancies should be brought to the designers attention.

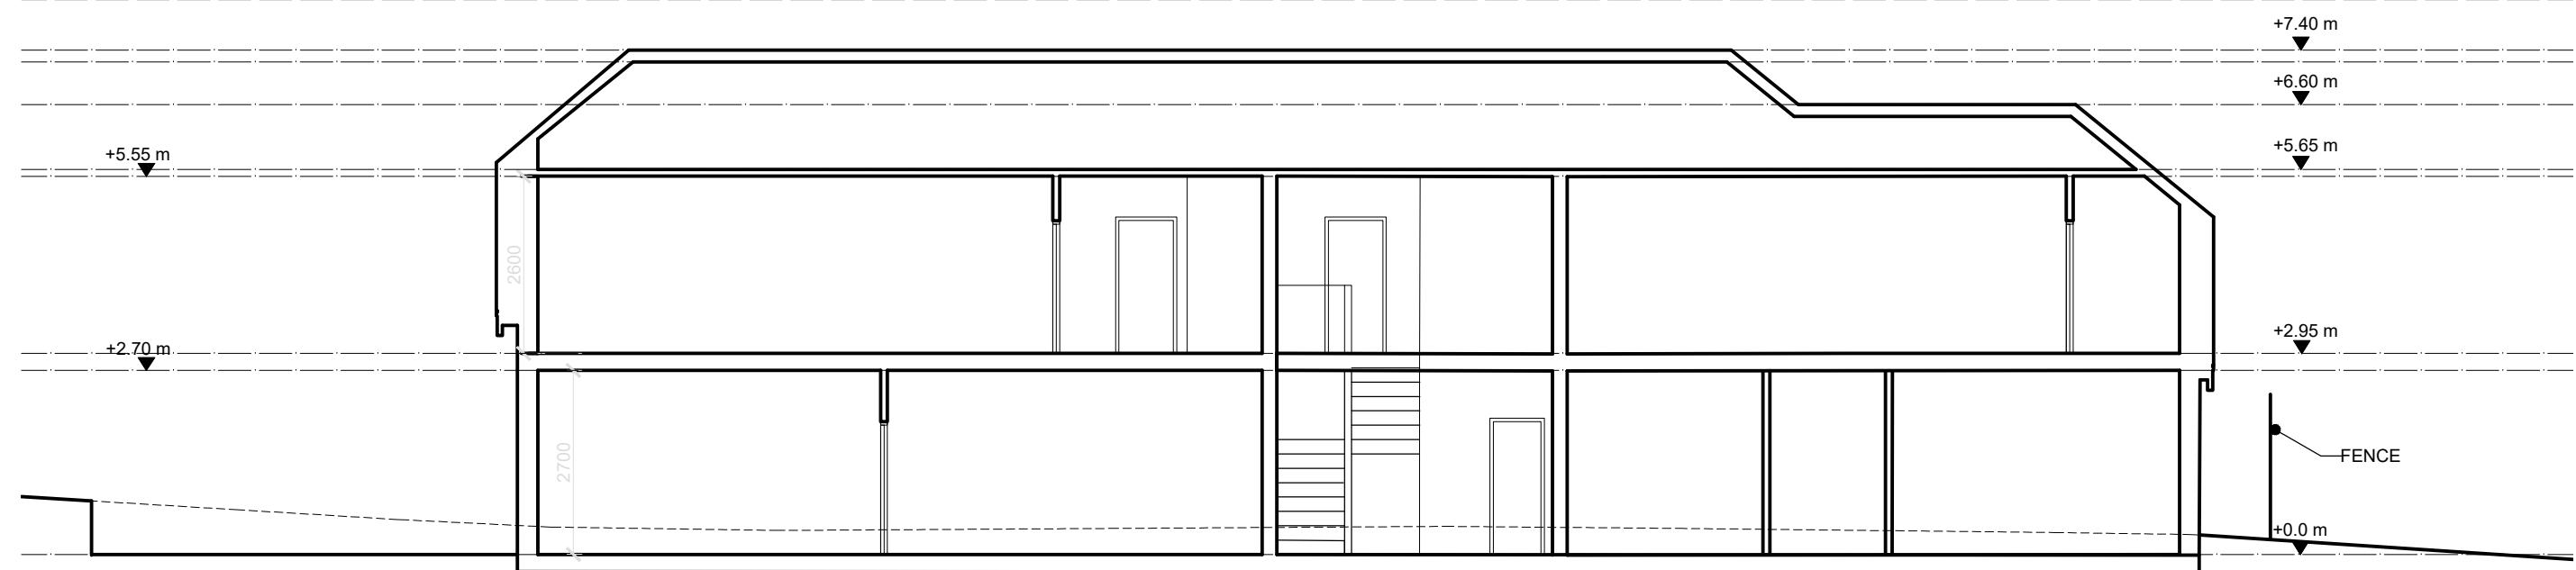


1 SECTION A-A - PROPOSED
 Scale: 1:100

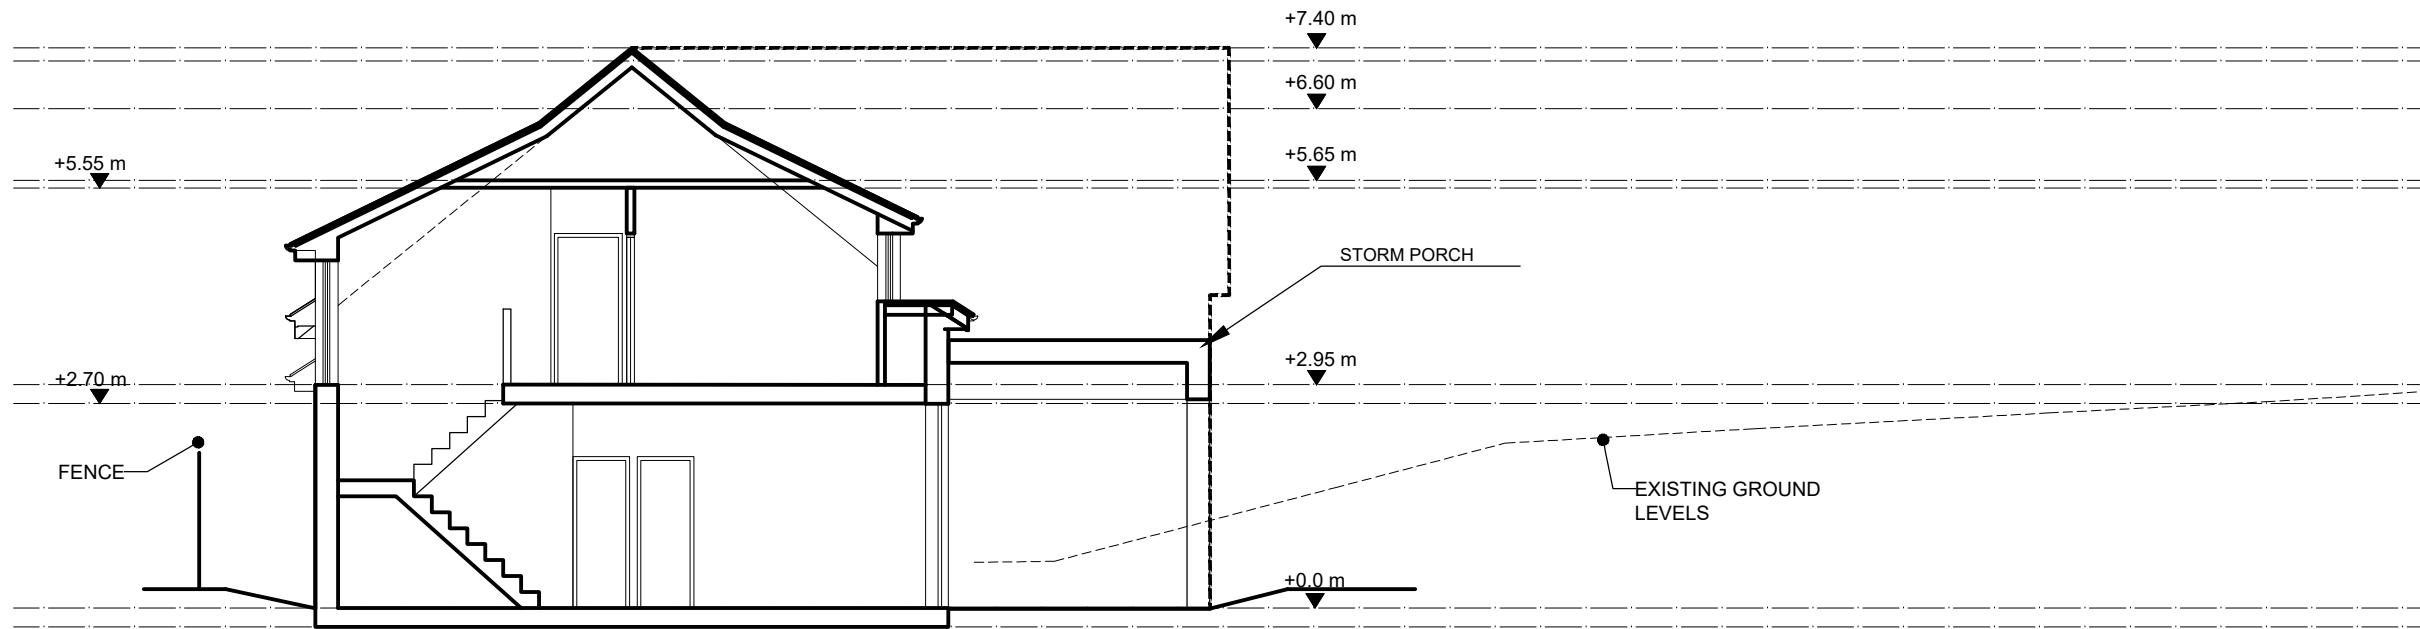

2 SECTION B-B - PROPOSED
 Scale: 1:100

PLANNING
 07.09.2023

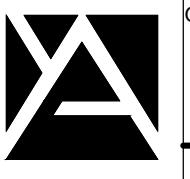YOUR ARCHITECT © 
 NEW BUILD HOUSE
 OLD ORCHARD LODGE COTTAGE,
 PARK LANE, HAREFIELD, UB9 6HJ
 PROPOSED SECTION
 Scale: 1:100 @ A3 SEPT 2023 Dwg. 19_084_P8E