





STAINLESS STEEL
HINGES

38MM CEDAR SLATS,
19MM GAP ON CEDAR
FRAME

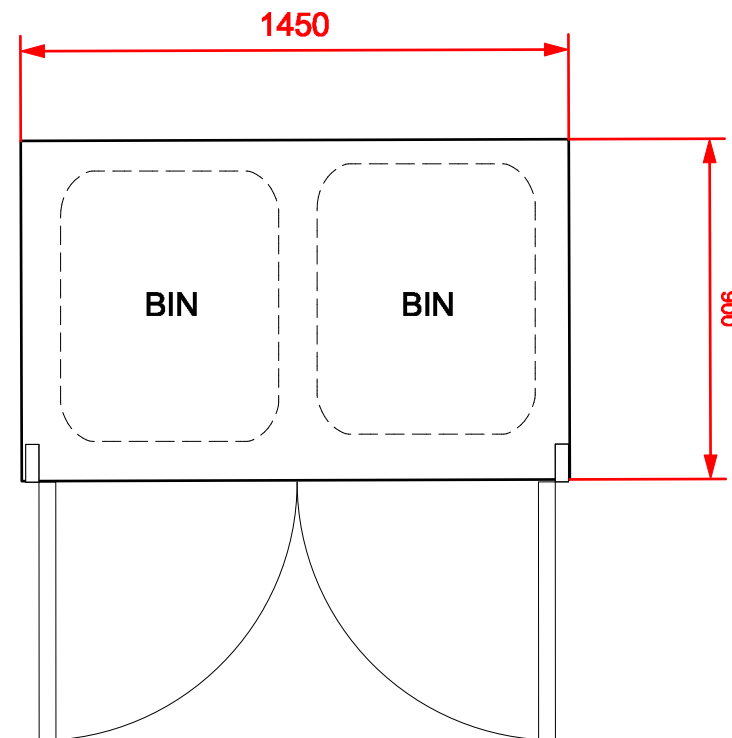

PLAN

LIFTABLE LIDS TO
ACCESS BIN

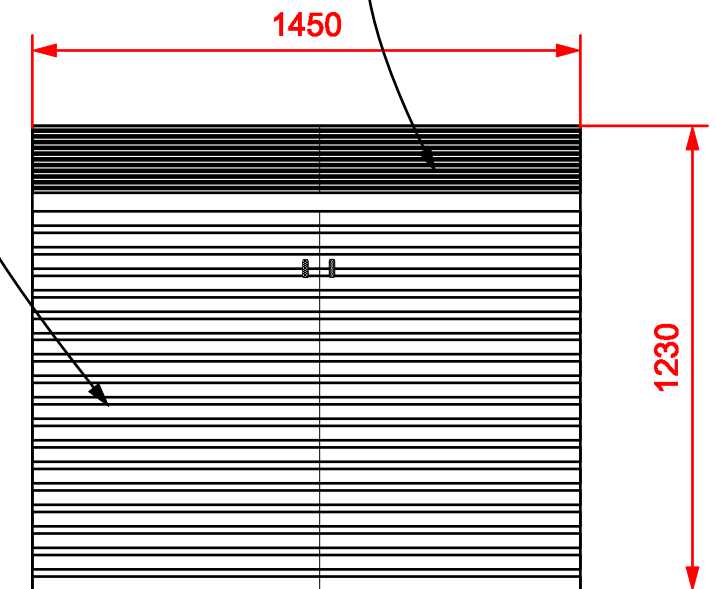

ELEVATION



GALVANISED METAL
STORAGE SHED
DARK GREY



Breton Thomas Studio
07721 886601
info@bretonthomas.co.uk
www.bretonthomas.co.uk

PROJECT
OLD ORCHARD LODGE COTTAGE
HAREFIELD
UB9 6HJ

TITLE
BIN STORE & CYCLE STORE

CLIENT
Ammar Khaliq

SCALE: 1:20 @ A3

DATE: OCT 22

DRAWING No.: LS255_PL_stores

Do not scale from this drawing.
All dimensions to be checked on site.