


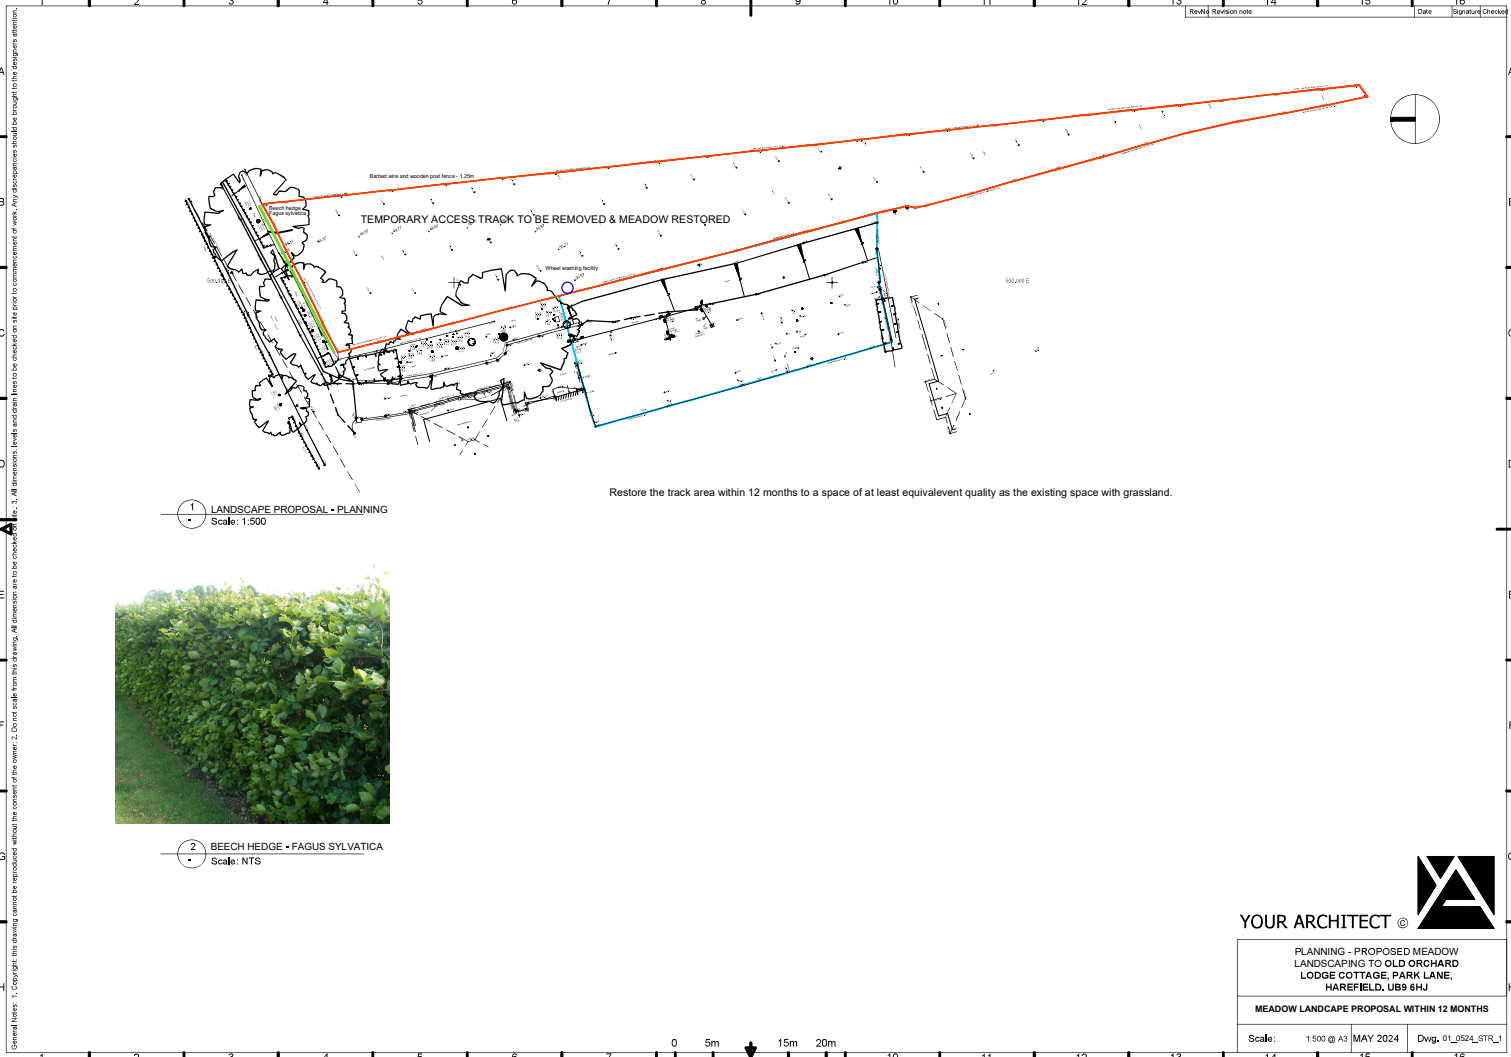

General Notes: 1. Copyright: this drawing cannot be reproduced without the consent of the owner. 2. Do not scale from this drawing. All dimensions are to be checked on site. 3. All dimensions, levels and data must be checked on site prior to commencement of work. Any discrepancies should be brought to the designers attention.

YOUR ARCHITECT ©

PLANNING - PROPOSED MEADOW
LANDSCAPING TO OLD ORCHARD
LODGE COTTAGE, PARK LANE,
HAREFIELD, UB9 6HJ

MEADOW LANDSCAPE PROPOSAL WITHIN 12 MONTHS

Scale:	1:500 @ A3	MAY 2024	Dwg: 01_0524_STR_1
--------	------------	----------	--------------------