




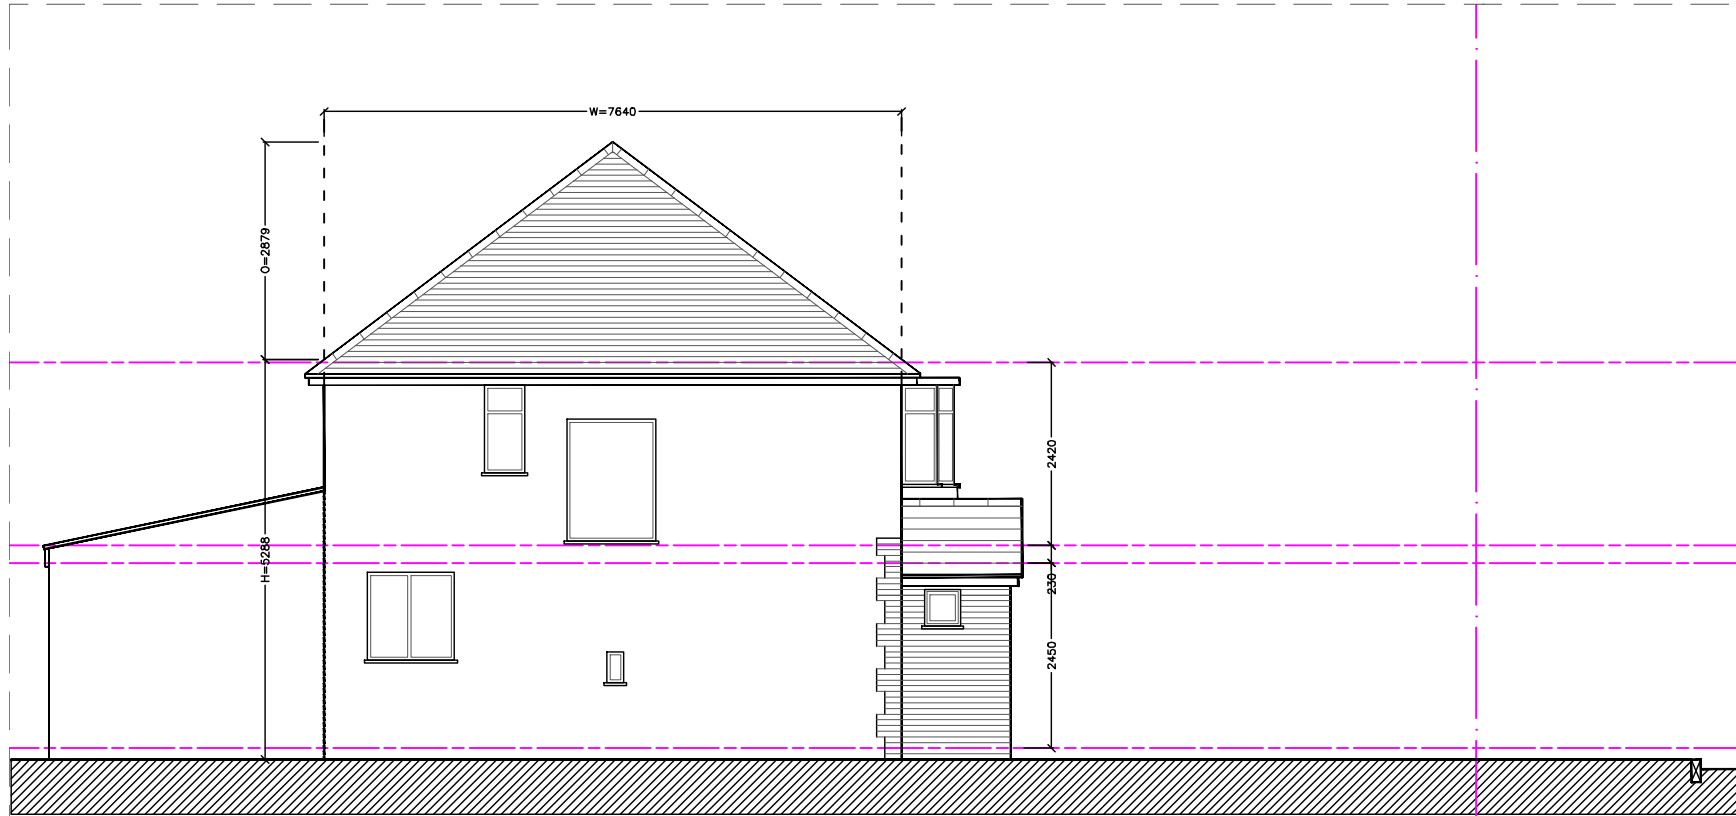


SIDE

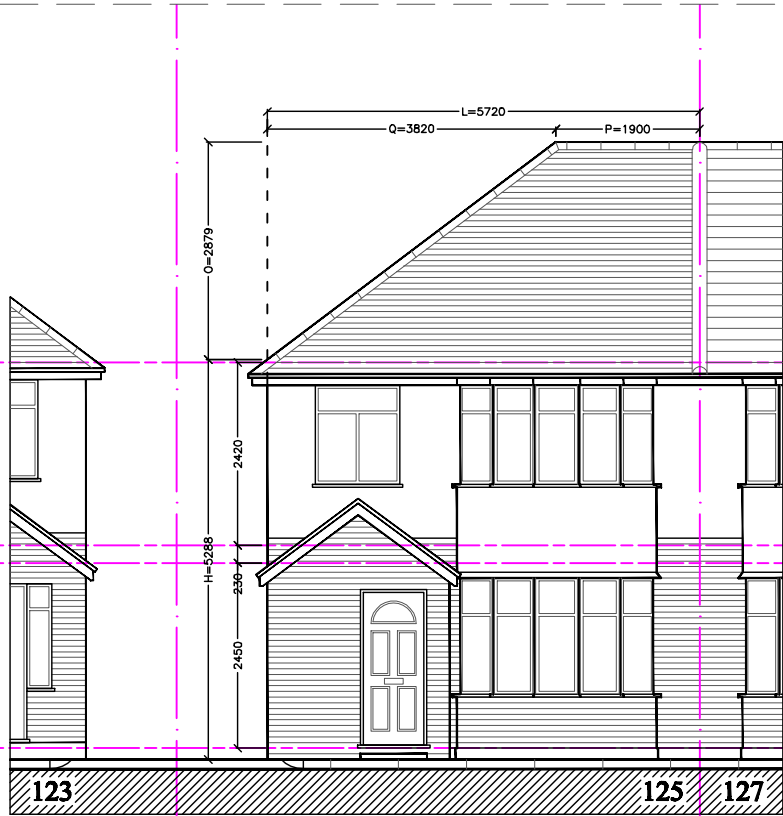

FRONT

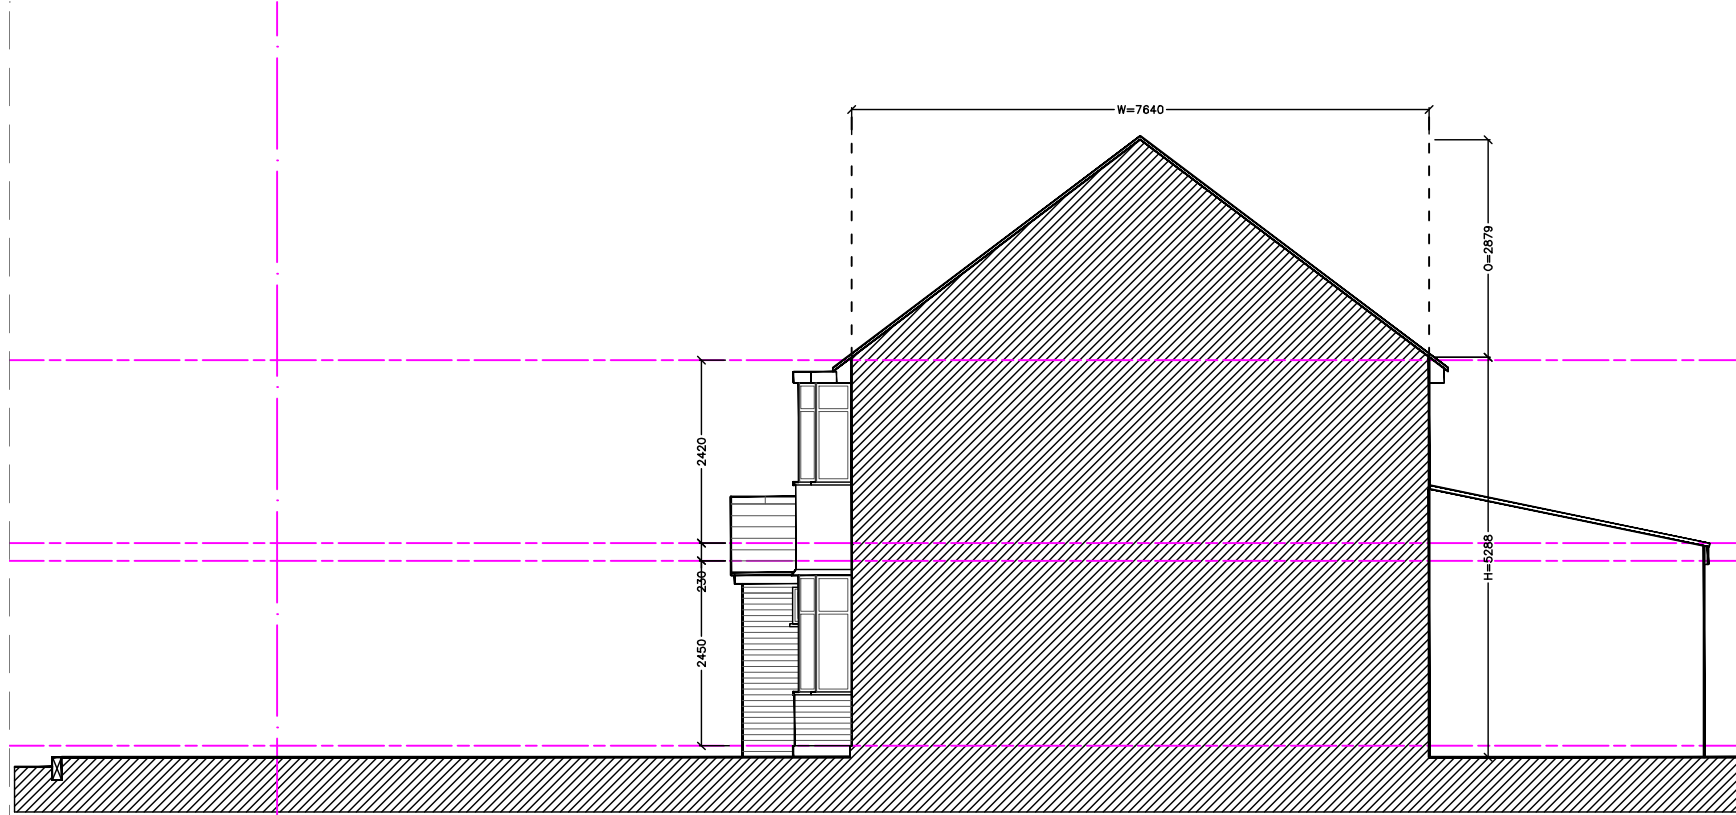

OTHER SIDE

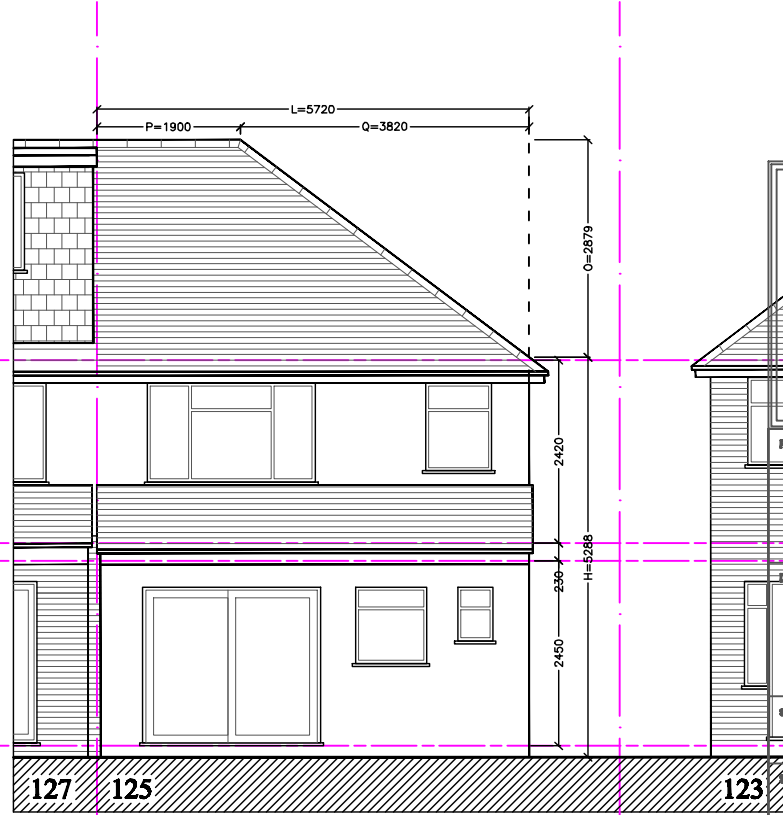

FRONT



© 2008 B. L. BHARADIA, BS&Arch, M.A.Arch, 17 POPE CLOSE, FELTHAM, MIDDLESEX TW14 9PQ. bharadia.bharat@yahoo.co.uk tel; 07913 536633tel		
PROJECT 125 WENTWORTH CRESCENT, HAYES UB3 INP.		
DRAWING TITLE EXISTING ELEVATIONS		
STATE PLANNING		
SCALE 1:100@A3	BY BB	
DATE 27.08.2022	CHECKED BY BB	
DRAWING NO. 2022(AR)019-02	REV. --	