
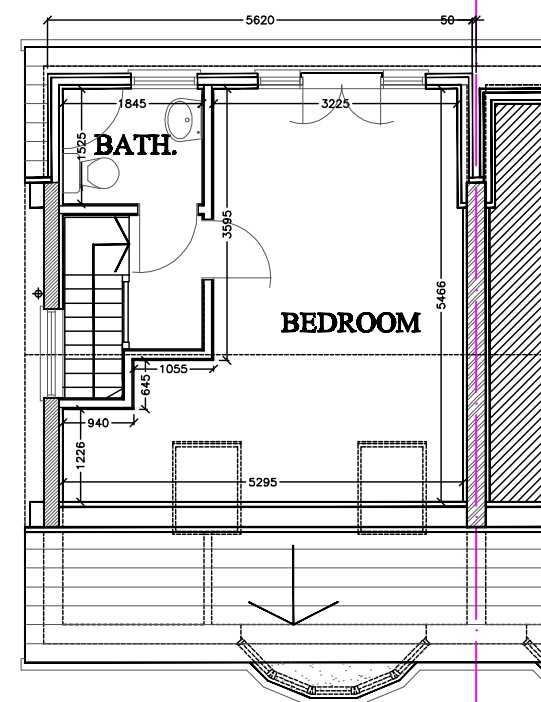
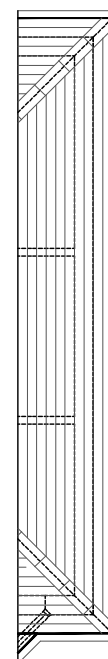
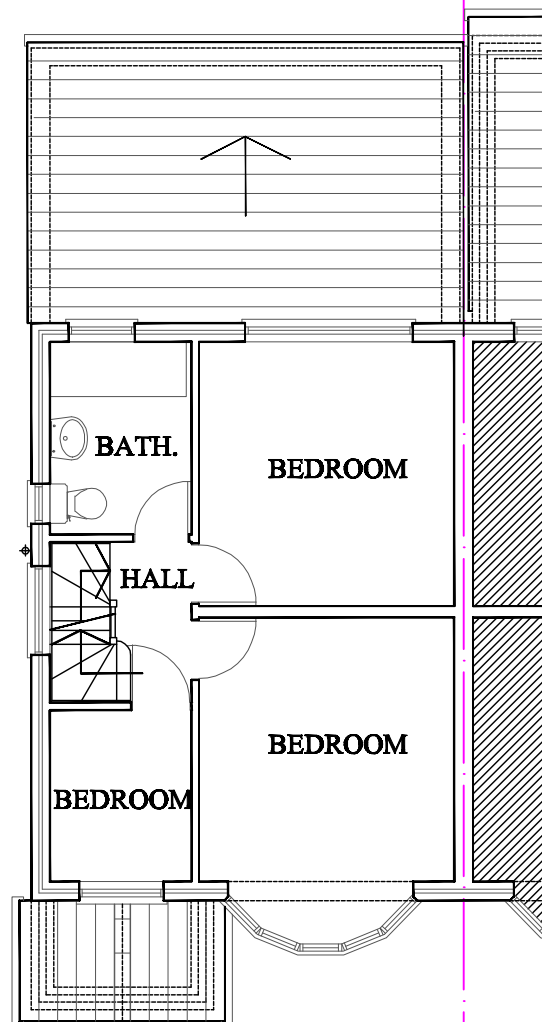
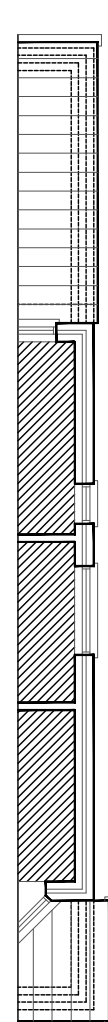


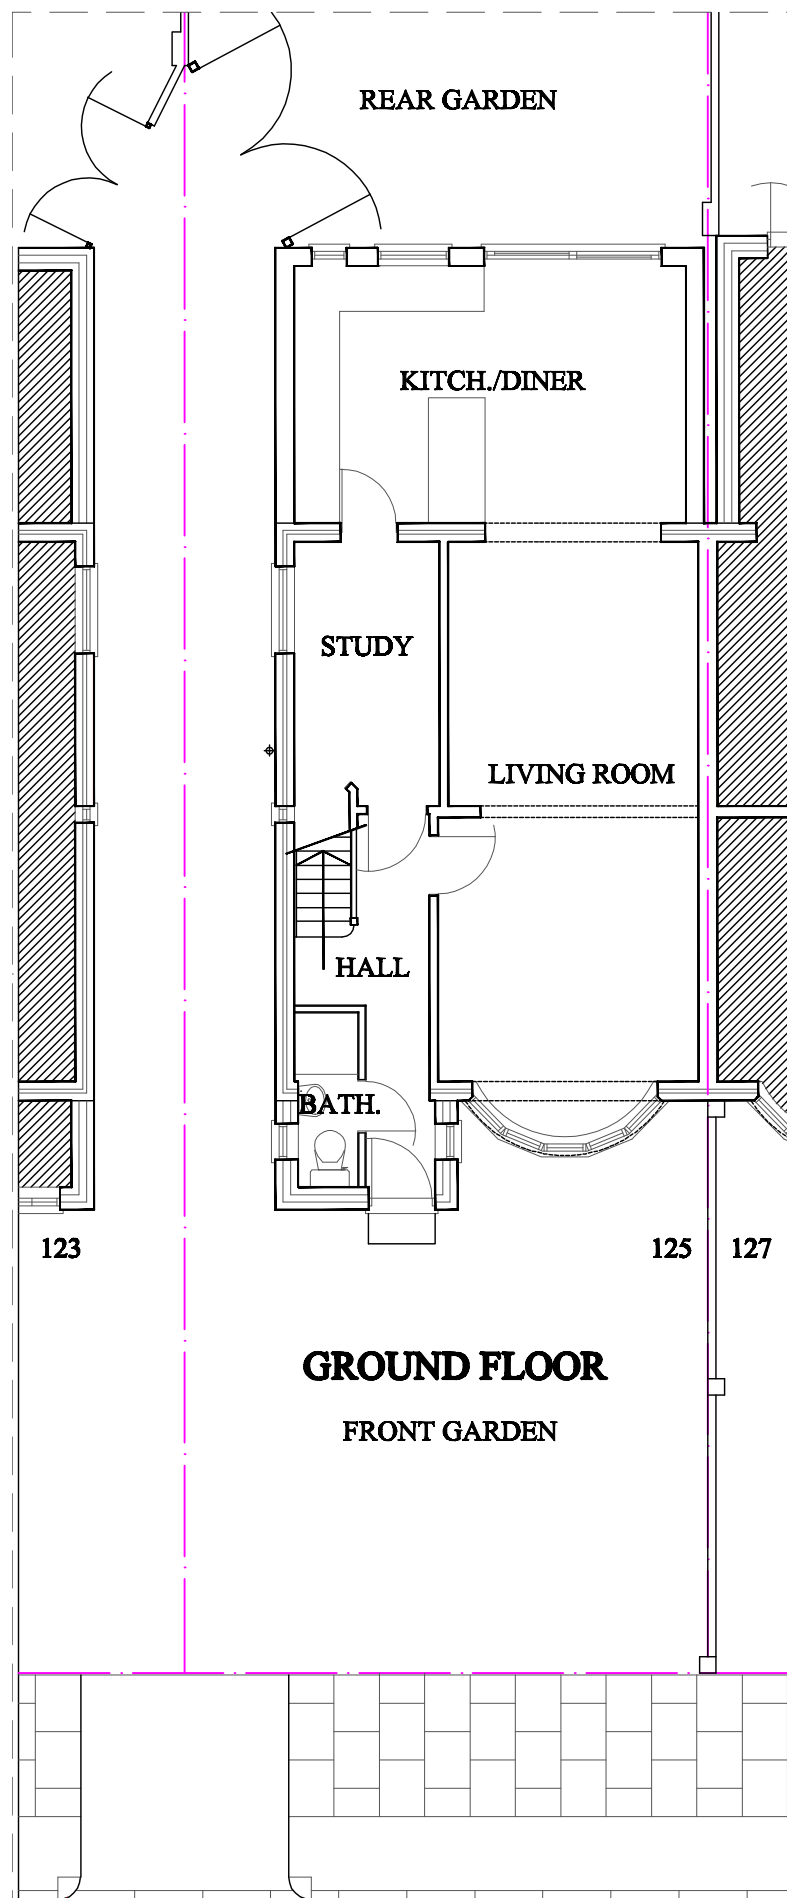

© 2008
B. L. BHARADIA, BSc Arch, MAA Arch,
17 POPE CLOSE,
FELTHAM,
MIDDX. TW14 9PQ.
bharadia.bharat@yahoo.co.uk
tel; 07913 536633tel

PROJECT
125 WENTWORTH CRESCENT,
HAYES UB3 INP.

DRAWING TITLE
PROPOSED PLANS

STATUS
PLANNING

SCALE
1:100 @ A3

BY
BB

DATE
27.08.2022

CHECKED BY
BB

DRAWING NO.
2022(AR)019-03

REV.

