
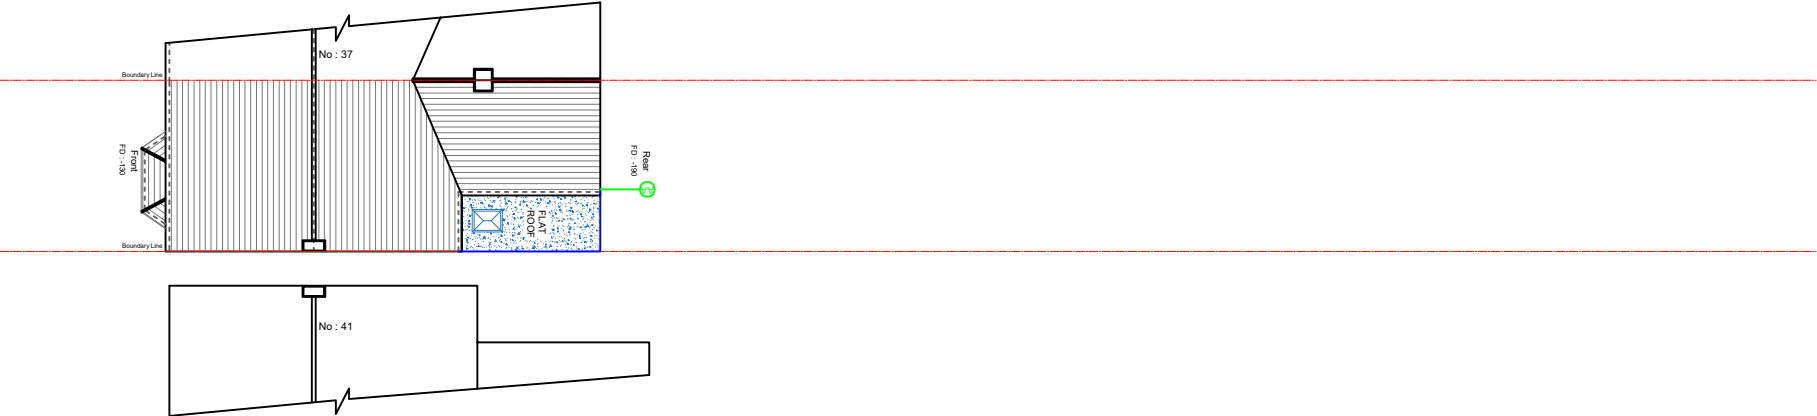


-Boundaries & neighbouring structures shown approximate only.  
All to be confirmed by applicant.  
Applicant / builder to ensure all parts of construction remain within curtilage of site.  
-Several trees in & around site.

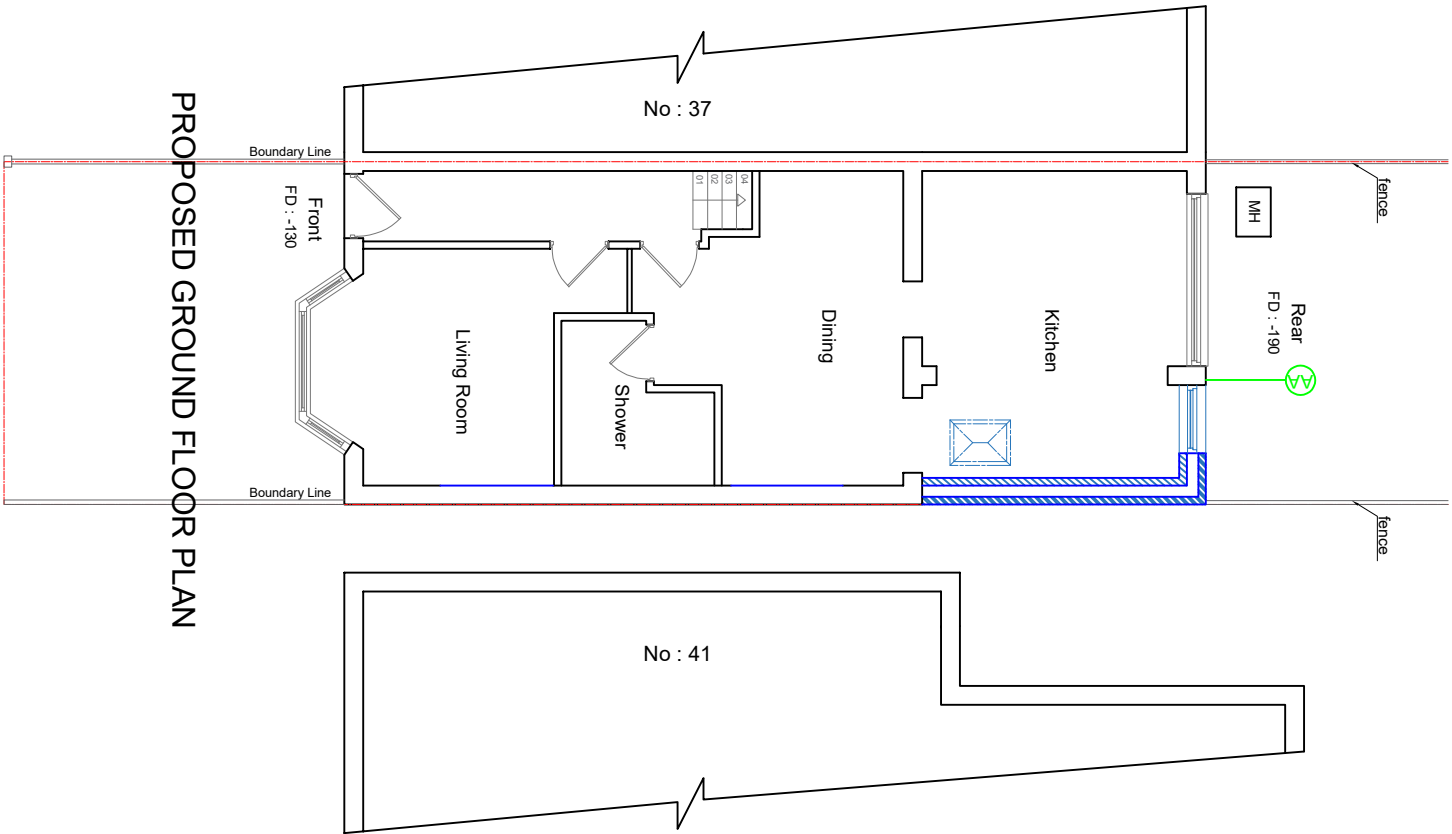

COPYRIGHT :

JOB TITLE : 39 Otterfield Rd.  
West Drayton,  
UB7 8PE

DRAWING TITLE : Proposed Plans

SCALE : 1/100

Date : 21.02.2025

DRG No : 39-OTTER-03