


0 5 10 15 20 25 30 35 40
METRES
SCALE 1:500

SITE BLOCK PLAN

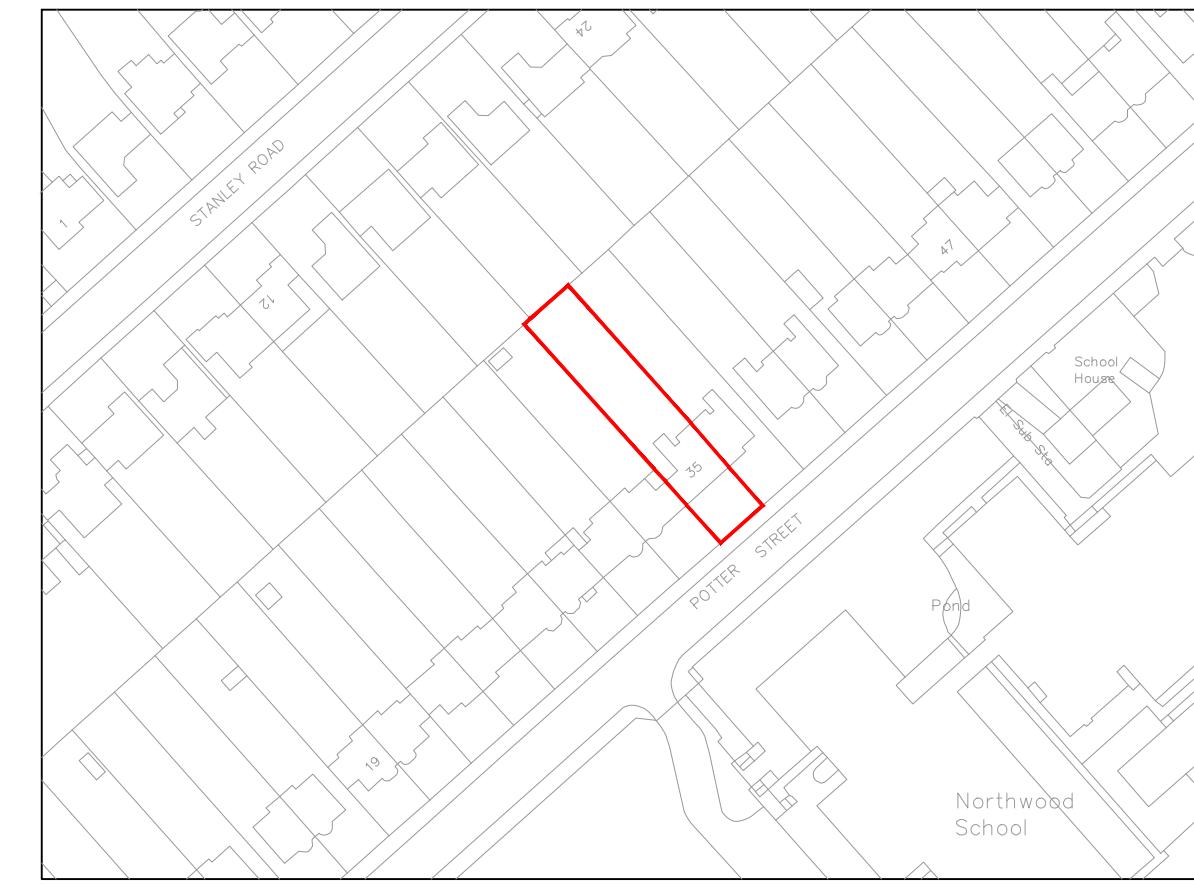

LOCATION MAP

CLIENT	SITE	Date:
	35 Potter Street, NORTHWOOD, HA6 1QJ	25.11.2022
DRAWING NO:	DRAWING TITLE	Scale @ A3:
2022187.PD107	OS MAP, LOCATION MAP	AS SHOWN
		Revision:
		P01