

Contact:
Email: info@bluearchdesign.co.uk,
Cell: 044 + 078 3293 8374
Web site: www.bluearchdesign.co.uk

Notes:
© 2023 Blue Architecture Limited.
All rights reserved.
All drawings are for the purpose of gaining
Planning Permission approval only.
All written dimensions to be taken in
preferences to scaled dimensions.

Rev.	Description	By	Ckd	Date

Client:
Mr. Chelliah Gunaseelan.




Project:
Single storey Rear Extension incorporating with
existing side extension, proposed side roof alter
and place Two roof lights on it.

Location:
20 Ryefield Avenue, Uxbridge,
Middlesex, UB10 9BX.

Status:
PLANNING

Title:
Existing and proposed Block plans

Drawn by:	Str. Efr.	Checked by:
L.p	---	R.k
Project no:	Sheet Size	Sheet no.
BAL-1712	A3	
Date:	Scale:	
17/12/2023	1:500	

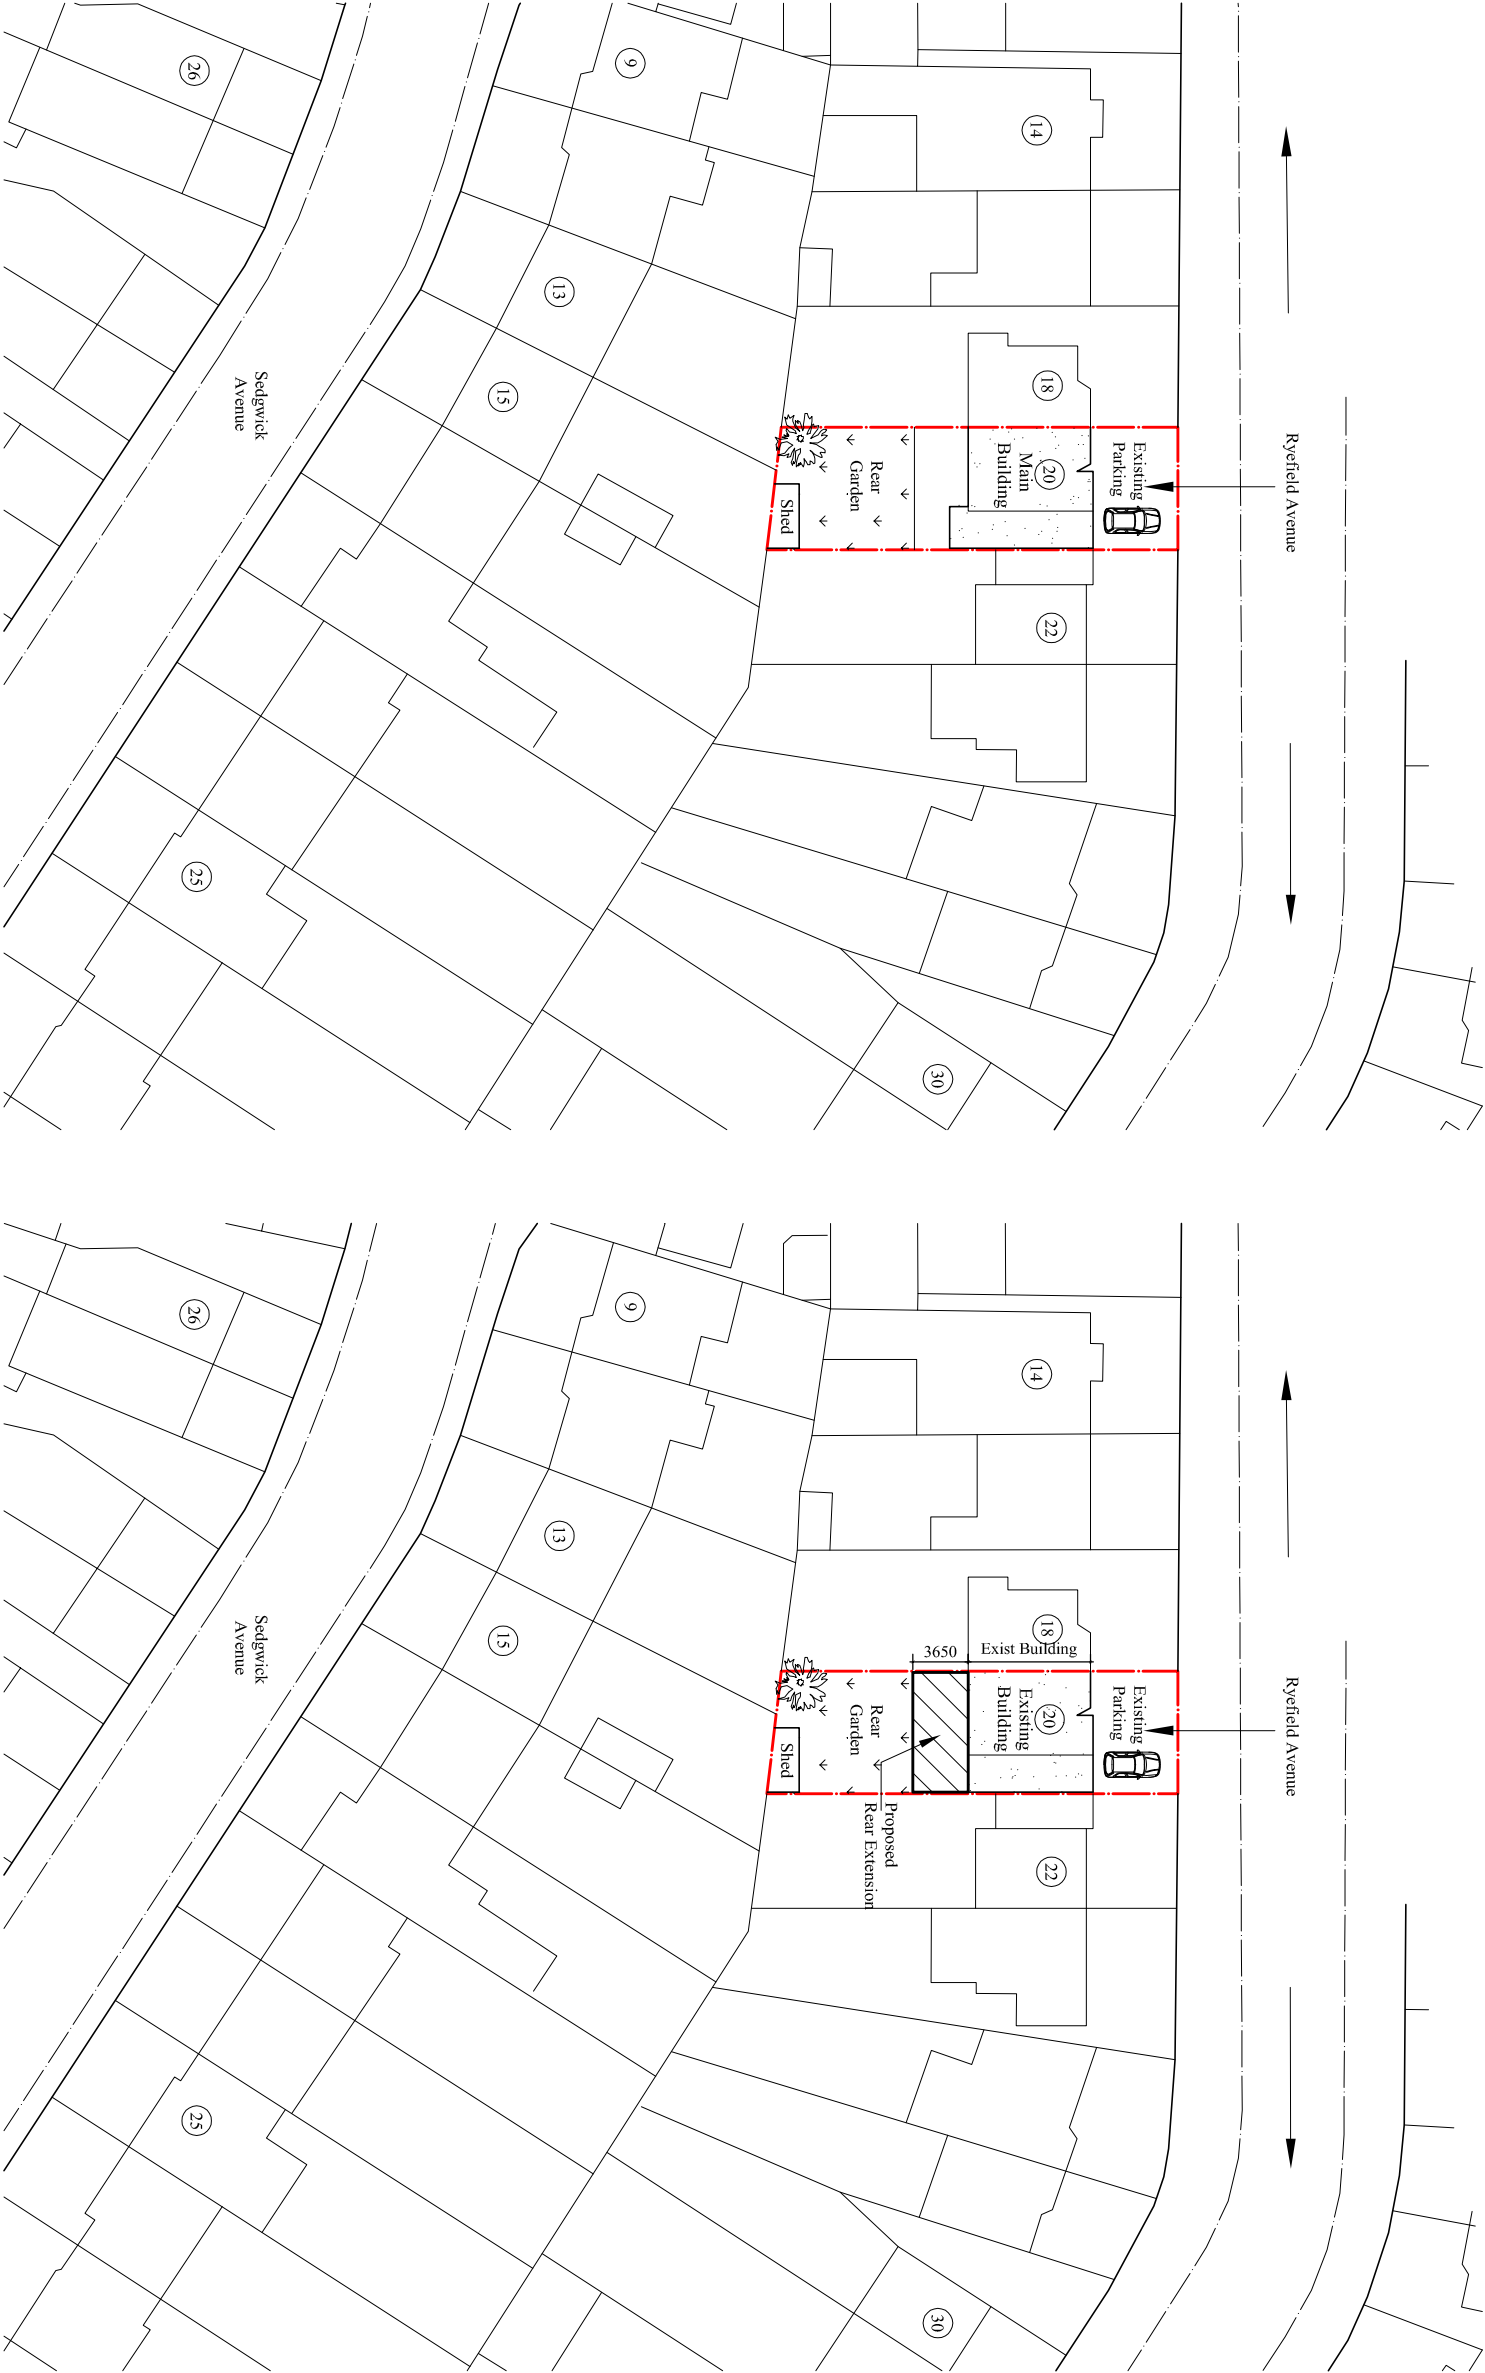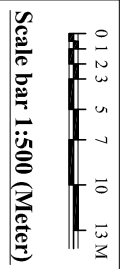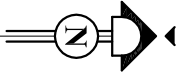

Existing Block Plan
Scale:1:500
● = Trees

Proposed Block Plan
Scale:1:500
● = Trees