



VISUAL SCALE 1:1250 @ A3

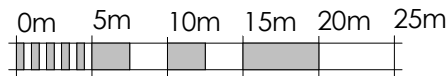

VISUAL SCALE 1:500 @ A3

Crown copyright 2024 Ordnance Survey 100053143

Buy A Plan

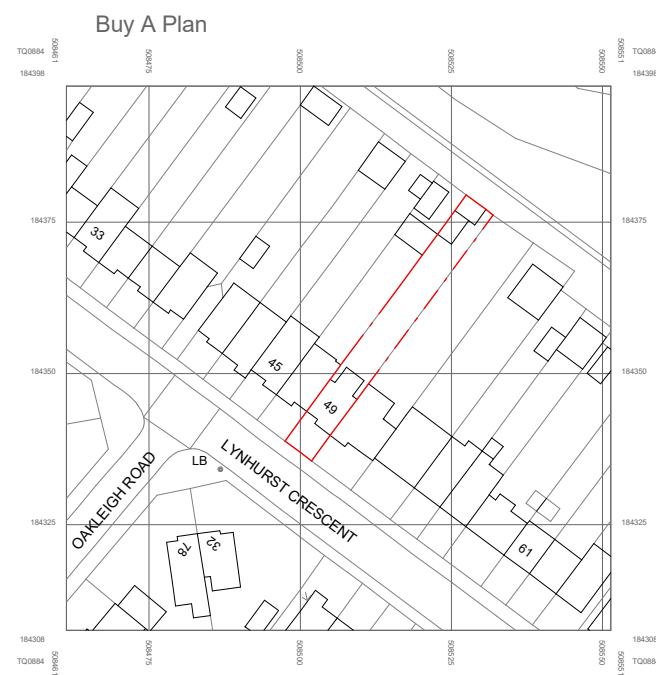

1

Site Location Plan

1 : 1250



2

Site Block Plan

1 : 500

Client

Mr Borowski

Project Address

49 Lynhurst Crescent
Uxbridge
UB10 9EG

Drawing Title

Site Location Plan &
Block Plan

Status

Planning

Scale @ A3

As indicated 04.07.2024

Date

Drawn by

AR

Drawing No.

113_01

Revision

No.	Date	Description