





1 Existing Front (south-west) Elevation
1 : 100

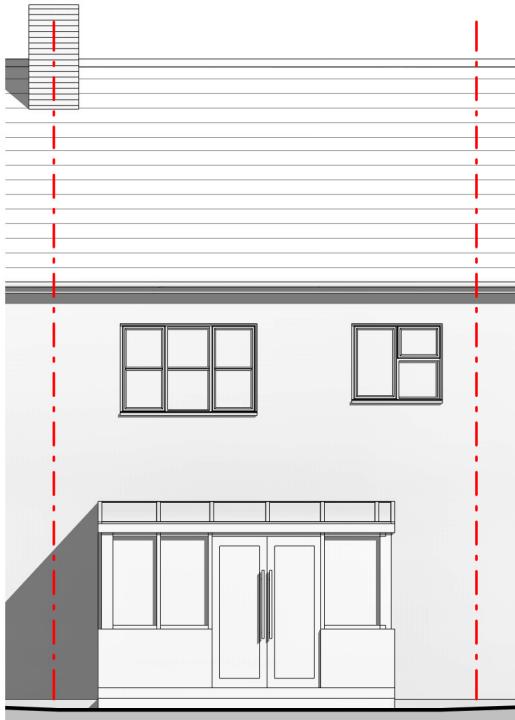

2 Existing Rear (north-east) Elevation
1 : 100

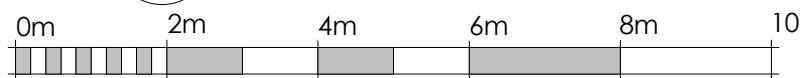

VISUAL SCALE 1:100 @ A3

Client Project Address Drawing Title
Mr Borowski 49 Lynhurst Crescent Existing Elevations
Uxbridge
UB10 9EG

Status

Scale @ A3
1 : 100 Date
23.04.2024

Drawn by
AR

Drawing No.
Revision
113_03

No.	Date	Description

As Existing