



1

Proposed Front (south-west) Elevation


1 : 100



3

Proposed Side (south-east) Elevation

1 : 100

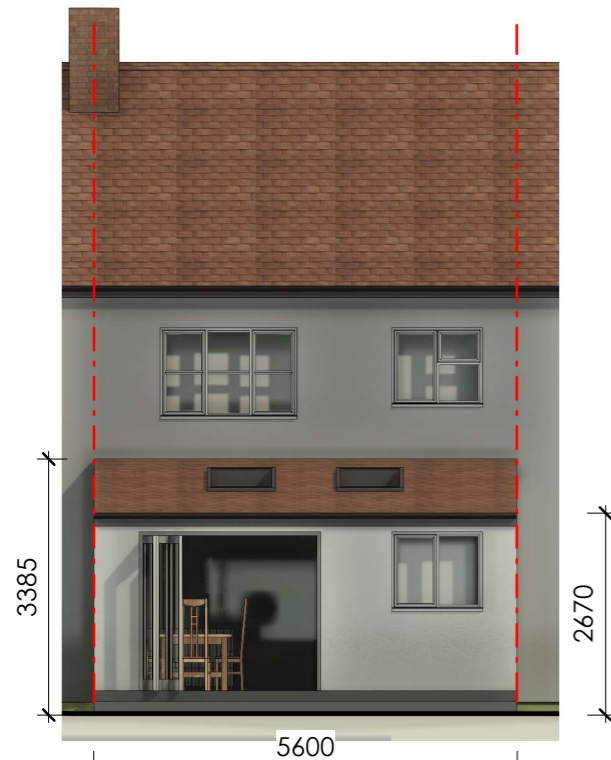

2

Proposed Rear (north-east) Elevation


1 : 100



4

Proposed Side (north-west) Elevation

1 : 100

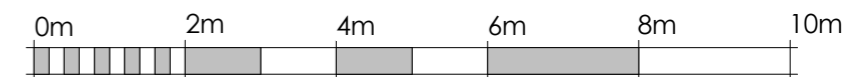

VISUAL SCALE 1:100 @ A3

Client

Mr Borowski

Project Address

49 Lynhurst Crescent
Uxbridge
UB10 9EG

Drawing Title

Proposed
Elevations

Status

Planning

Scale @ A3

1 : 100

Date

17.09.2024

Drawn by

AR

Drawing No.

113_ 11

Revision

No.	Date	Description