


THIS DRAWING PRINTED ON A4 SIZE PAPER

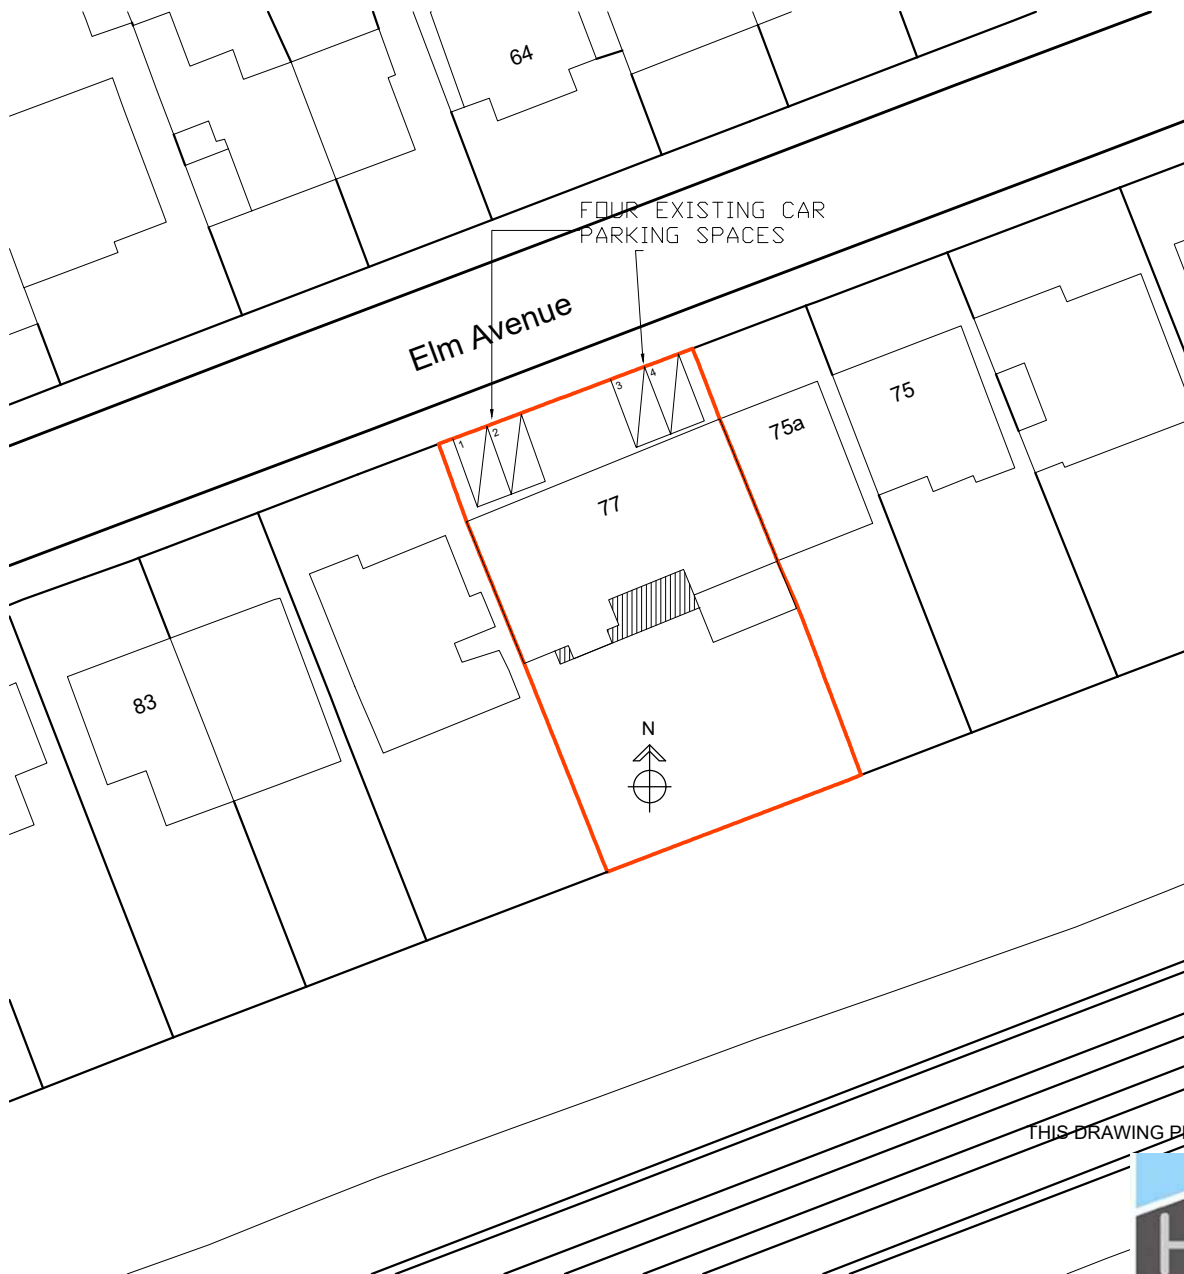

Home Extension Designs

HOME EXTENSION DESIGNS
HED HOUSE
60a BRIDGE ROAD EAST
WELWYN GARDEN CITY
HERTS AL7 1JU
tel : 01707 393971
e:info@hed.co.uk

Ordnance Survey (c) Crown Copyright 2021. All rights reserved. Licence number 100022432

BLOCK PLAN

1:500



Project:

77 Elm Avenue,
Ruislip

Drawing Title:

BLOCK PLAN

Drawn By:

ALI

Scale: 1:500

Date: Feb 2023

Dwg Status:

PLANNING

Checked:

Drawing No.:

5661-OS2

Revision:

A