




SIDE ELEVATION - As Existing  
Scale 1:50

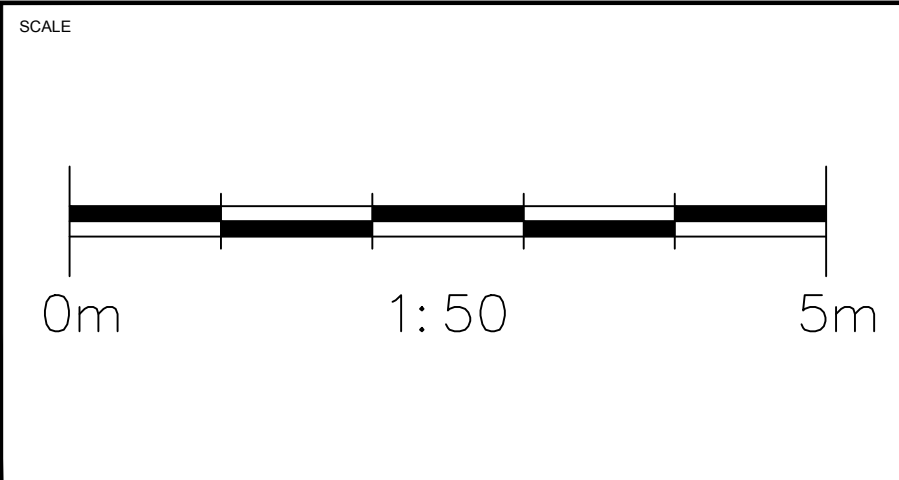

REVISIONS		
XX	XXXXX	XX

NOTE  
Do not scale, all dimensions are to be confirmed on site.  
Contractor is to check all dimensions on site before commencing any of the works.  
Any discrepancies must be reported immediately before any works have commenced

PLANNING						
site	30 HIGHLAND ROAD			client	MR T PHULL	
project	EXTENSION & ALTERATIONS					
title	PROPOSED SIDE ELEVATION					
scale	1:50@A1	date	22.03.25	author	AM	
		job no.	0100	dwg no.	220	rev.
						-
DO NOT SCALE FROM THIS DRAWING : Verify all dimensions on site						

