


# MICHAEL OAKES ARCHITECTS LTD.

Michael Oakes (Director) B.A. Hons Arch, Dipl. Arch, Registered Architect

REGISTERED ARCHITECTS, DESIGNERS + ILLUSTRATORS

Telephone: 01895 235089 - E-mail: michaeloakesarchitect@googlemail.com

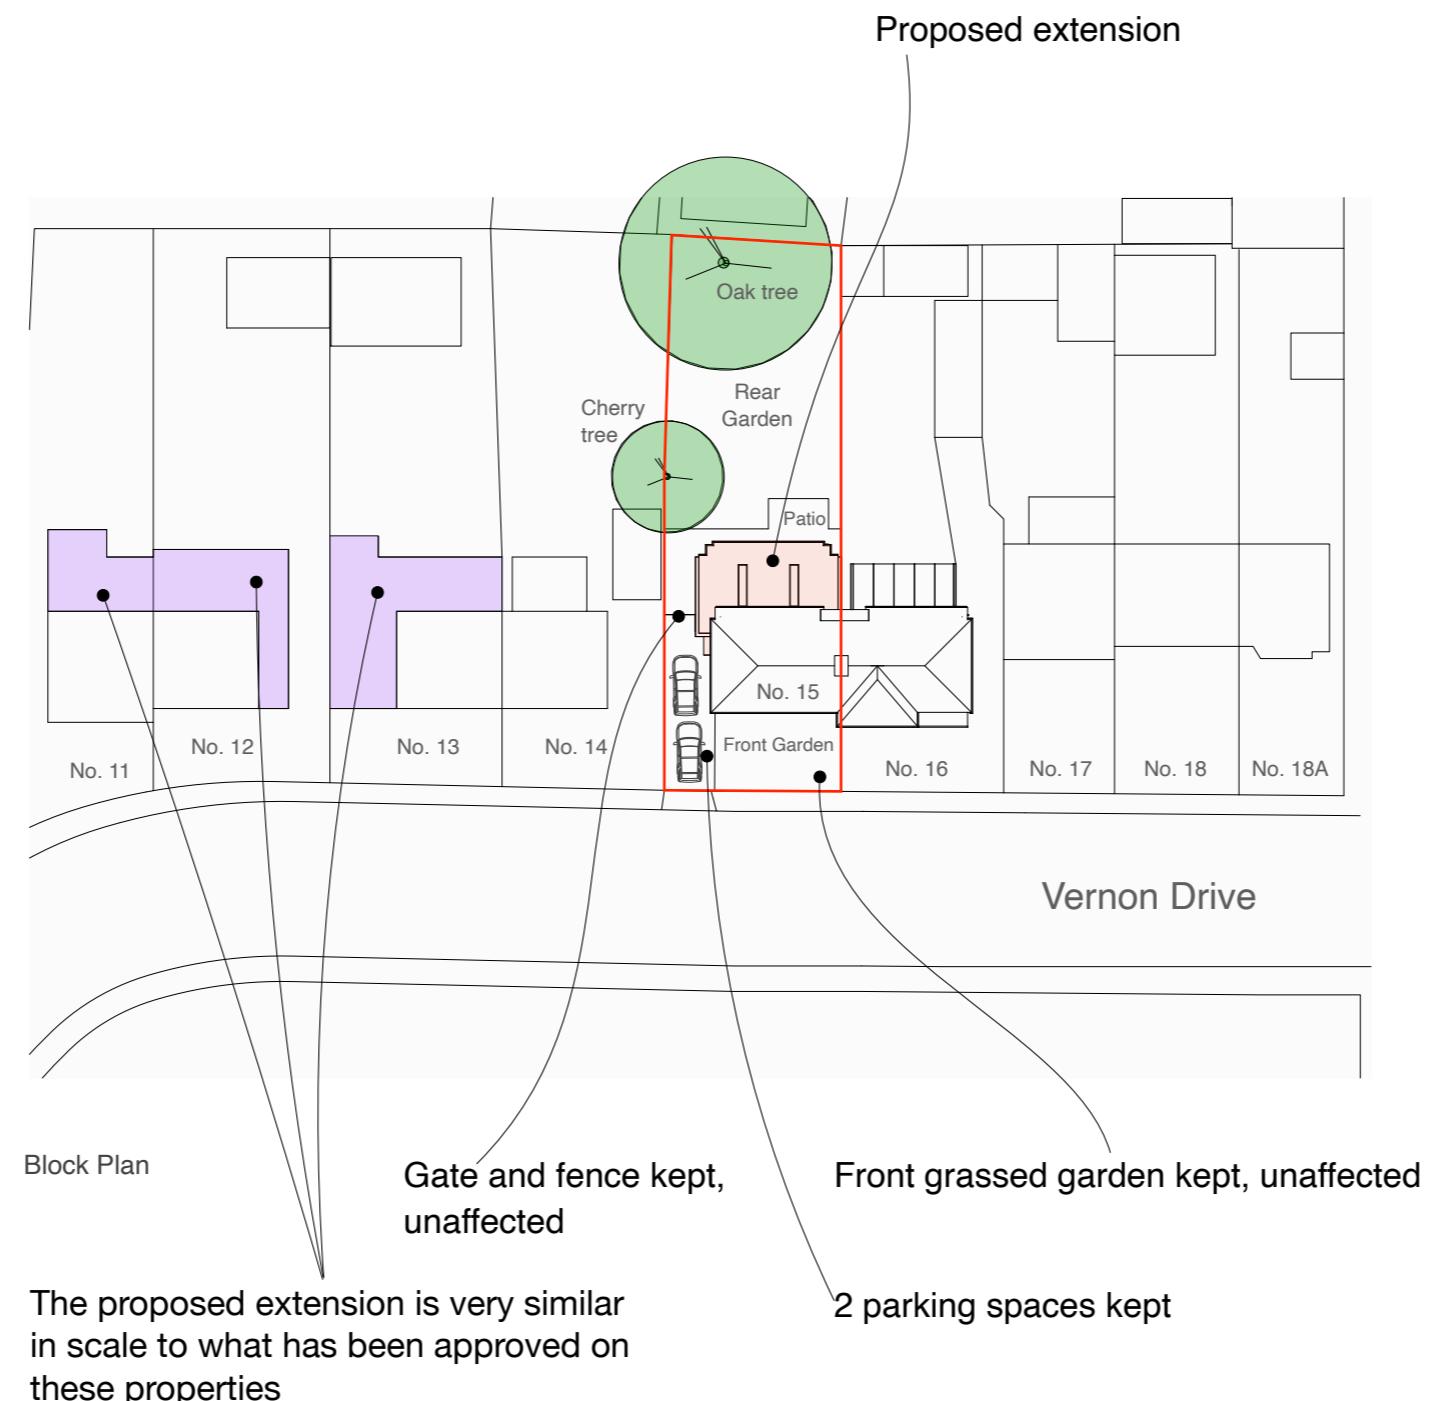

Address

15 Vernon Drive, Harefield  
UB9 6EG

Client

Peter & Rebecca Bowler

Date

April 2025



1:500 @ A3  
0 10 20 30 40 50m

Drawing Title

**Block Plan**

Project no./ Stage/

0453- PLA-

Drawing no./ Revision

500\_A

Revision notes:

Drawn by: IG

A - First Issue