



EXISTING SECTION A-A 1:50

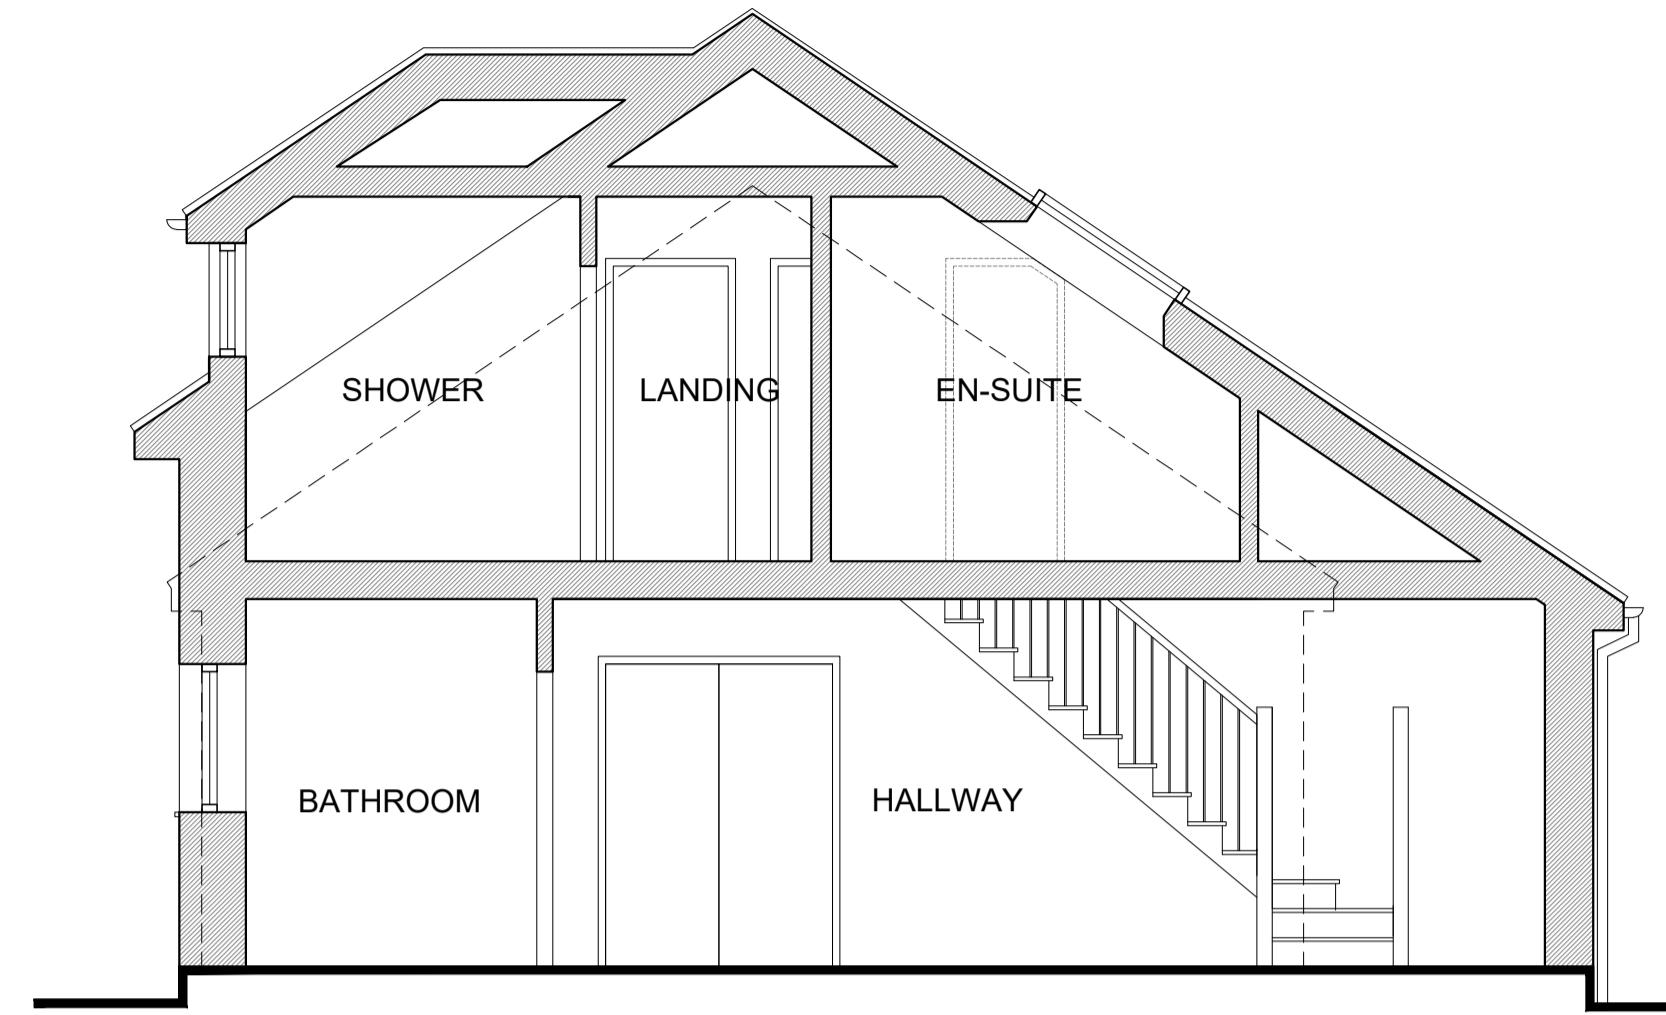

PROPOSED SECTION A-A

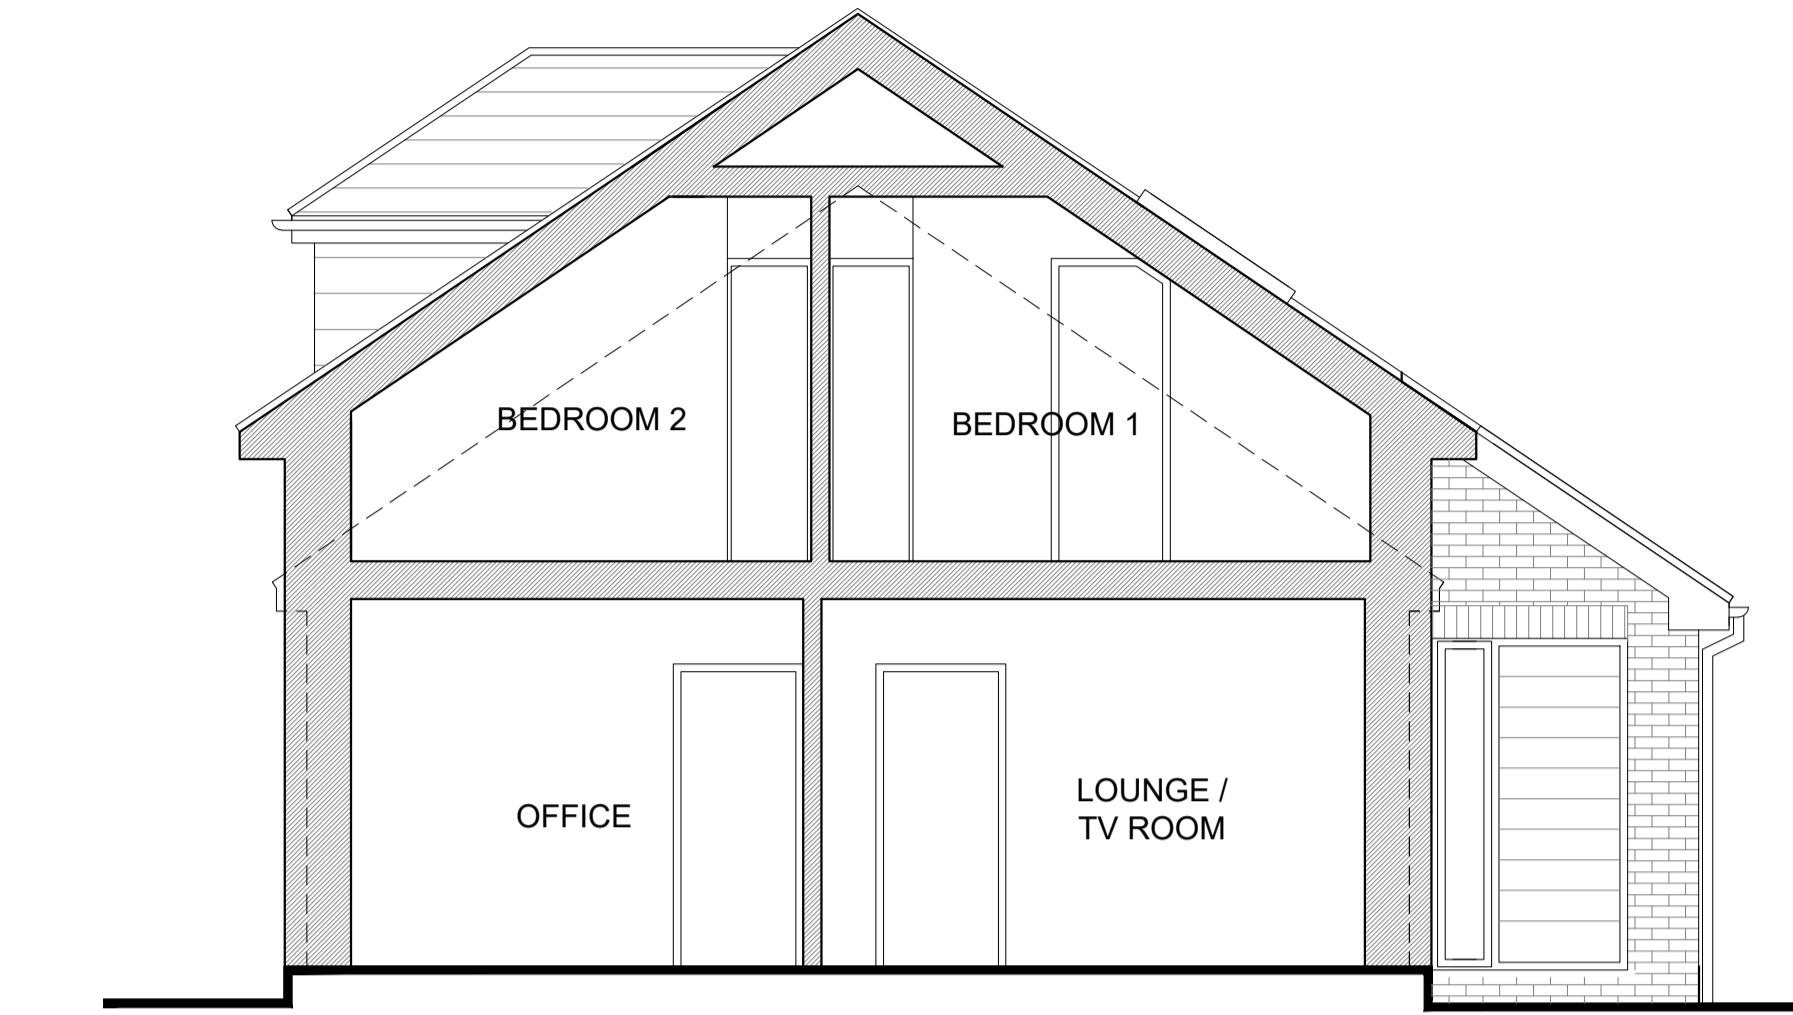

PROPOSED SECTION B-B

0 0.25 0.5 1.0 1.5 2.0 2.5
Metres
Scale 1:50



NO. 149

NO. 151



NO. 153

NO. 155

PROPOSED STREET ELEVATION 1:100



NO. 149

NO. 151



NO. 153

NO. 155

EXISTING STREET ELEVATION

AMENDMENTS DATE REV.
COPYRIGHT RESERVED
ALL SCALED DIMENSIONS MUST BE VERIFIED ON SITE

JOB
153 CHARVILLE LANE,
HAYES
UB4 8PB

CLIENT
WARREN JONES

DRAWING
EXISTING & PROPOSED STREET ELEVATIONS
AND SECTIONS

DALE VENN ARCHITECTS
Architects, Planners & Surveyors
HIGH HOUSE, HARLINGTON ROAD,
HILLINGDON, MIDDLESEX 01895-237345

0 0.5 1 3 4 5
Metres
Scale 1:100

SCALE AS SHOWN @ A1	DRAWING No.	REV.
DATE SEP '22		
DRAWN LK		
CHECKED DV		

5068-10