




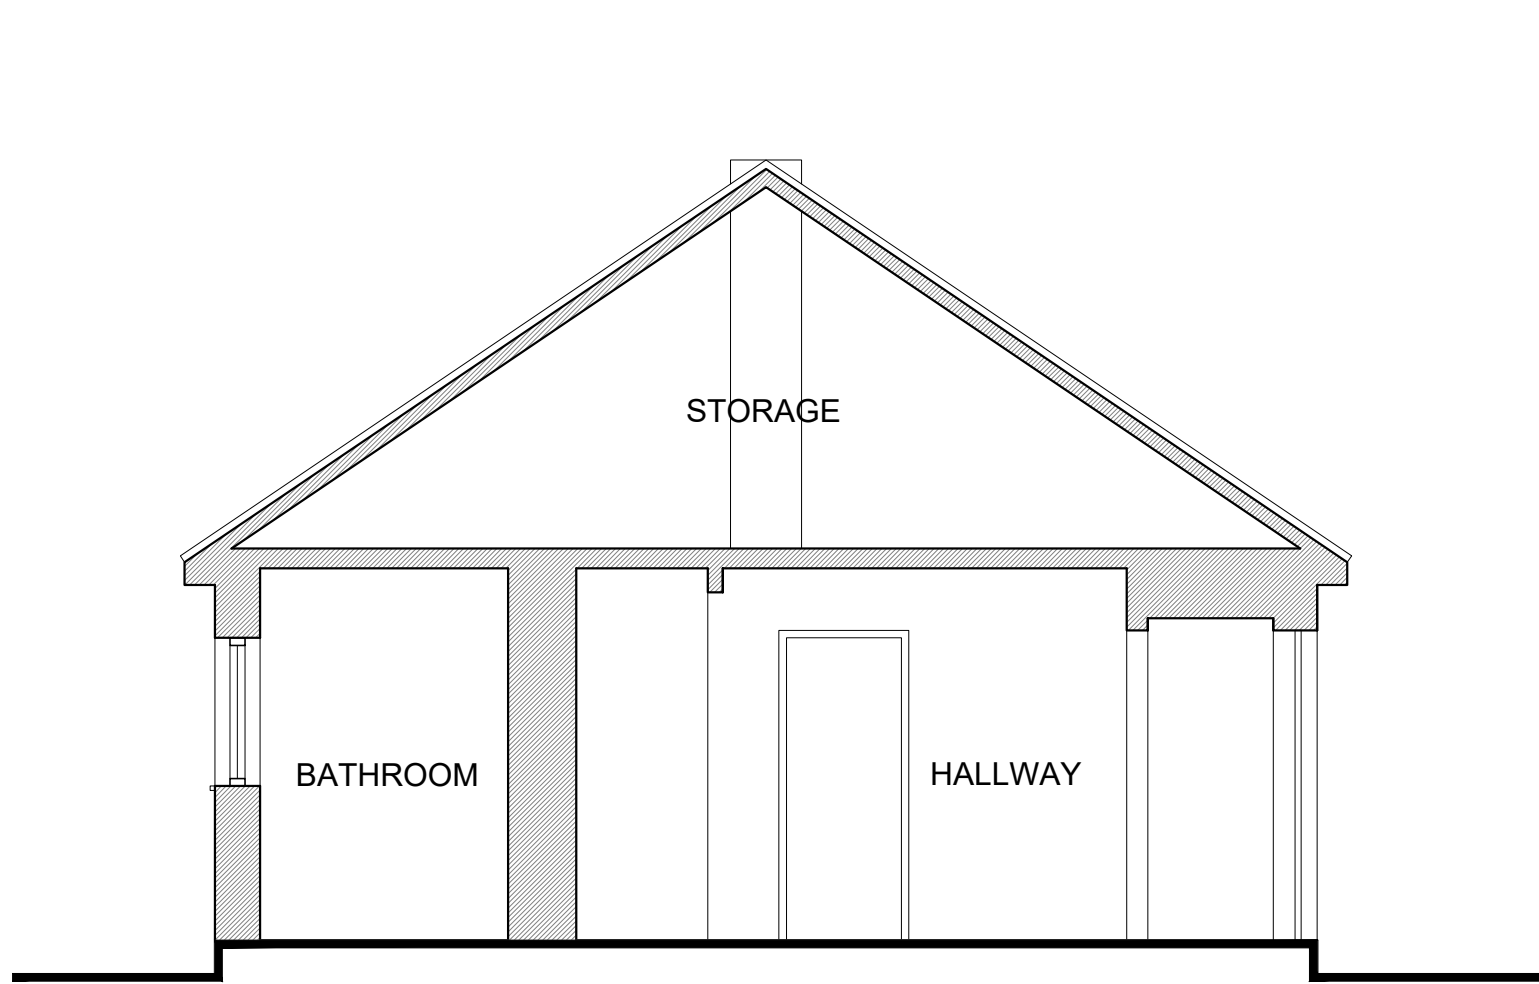



EXISTING SECTION A-A 1:50

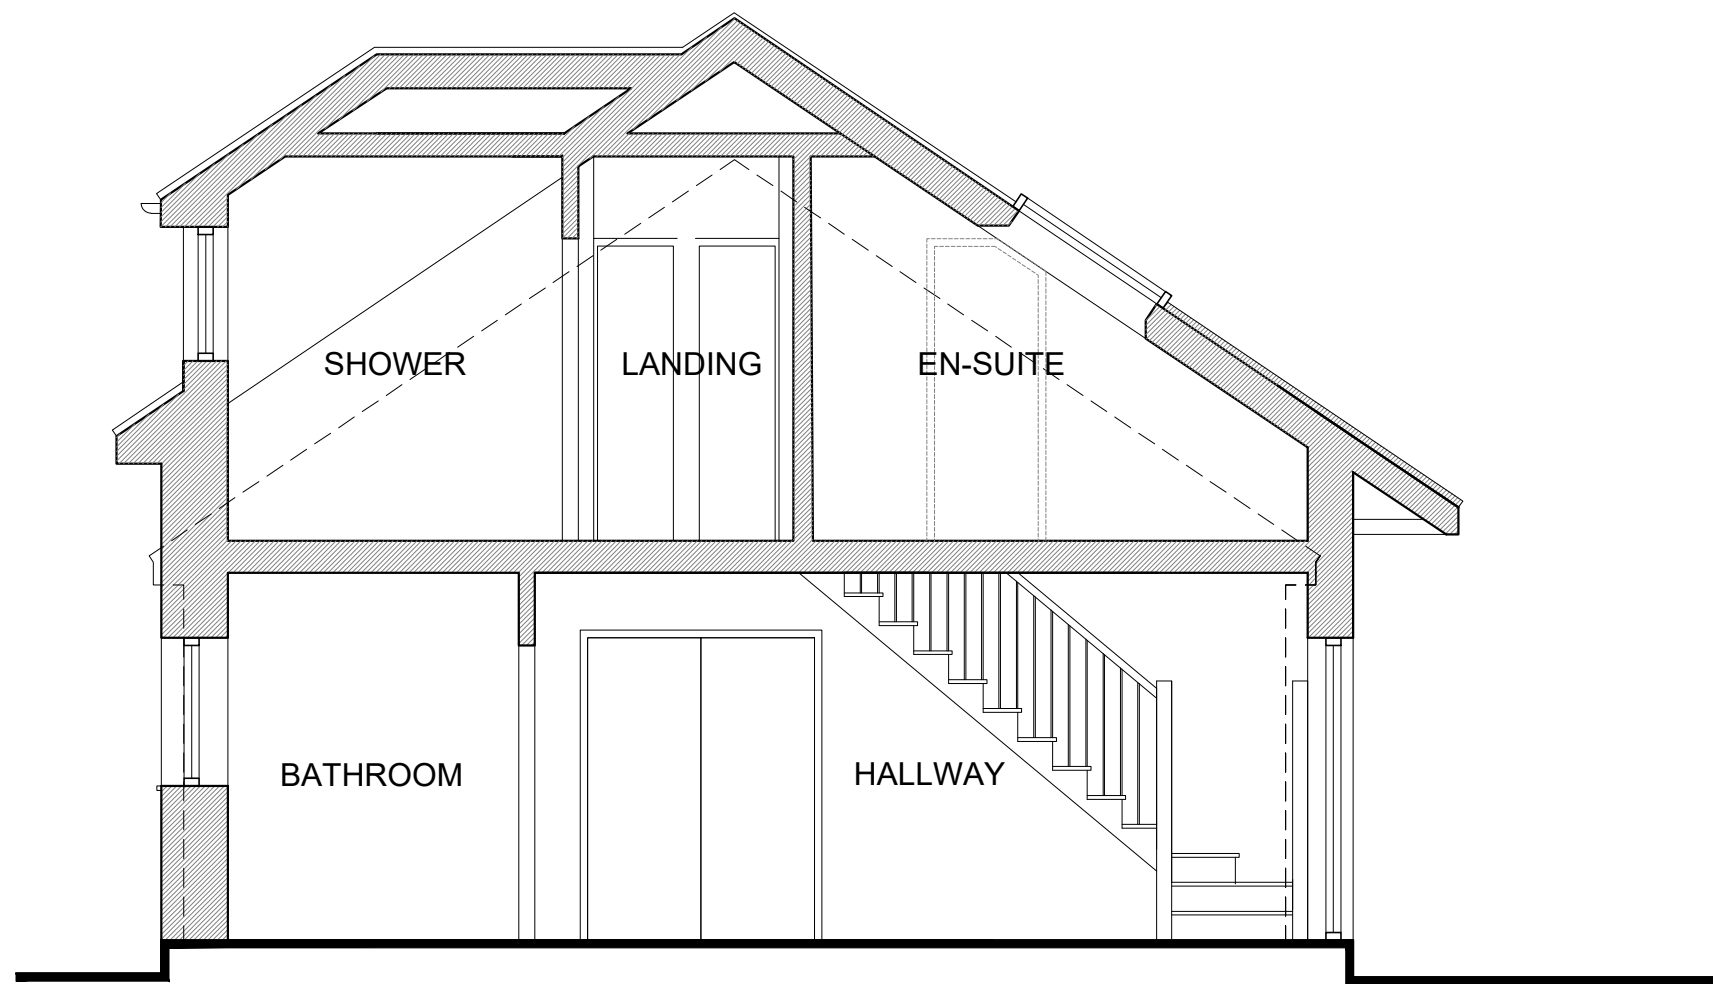

PROPOSED SECTION A-A

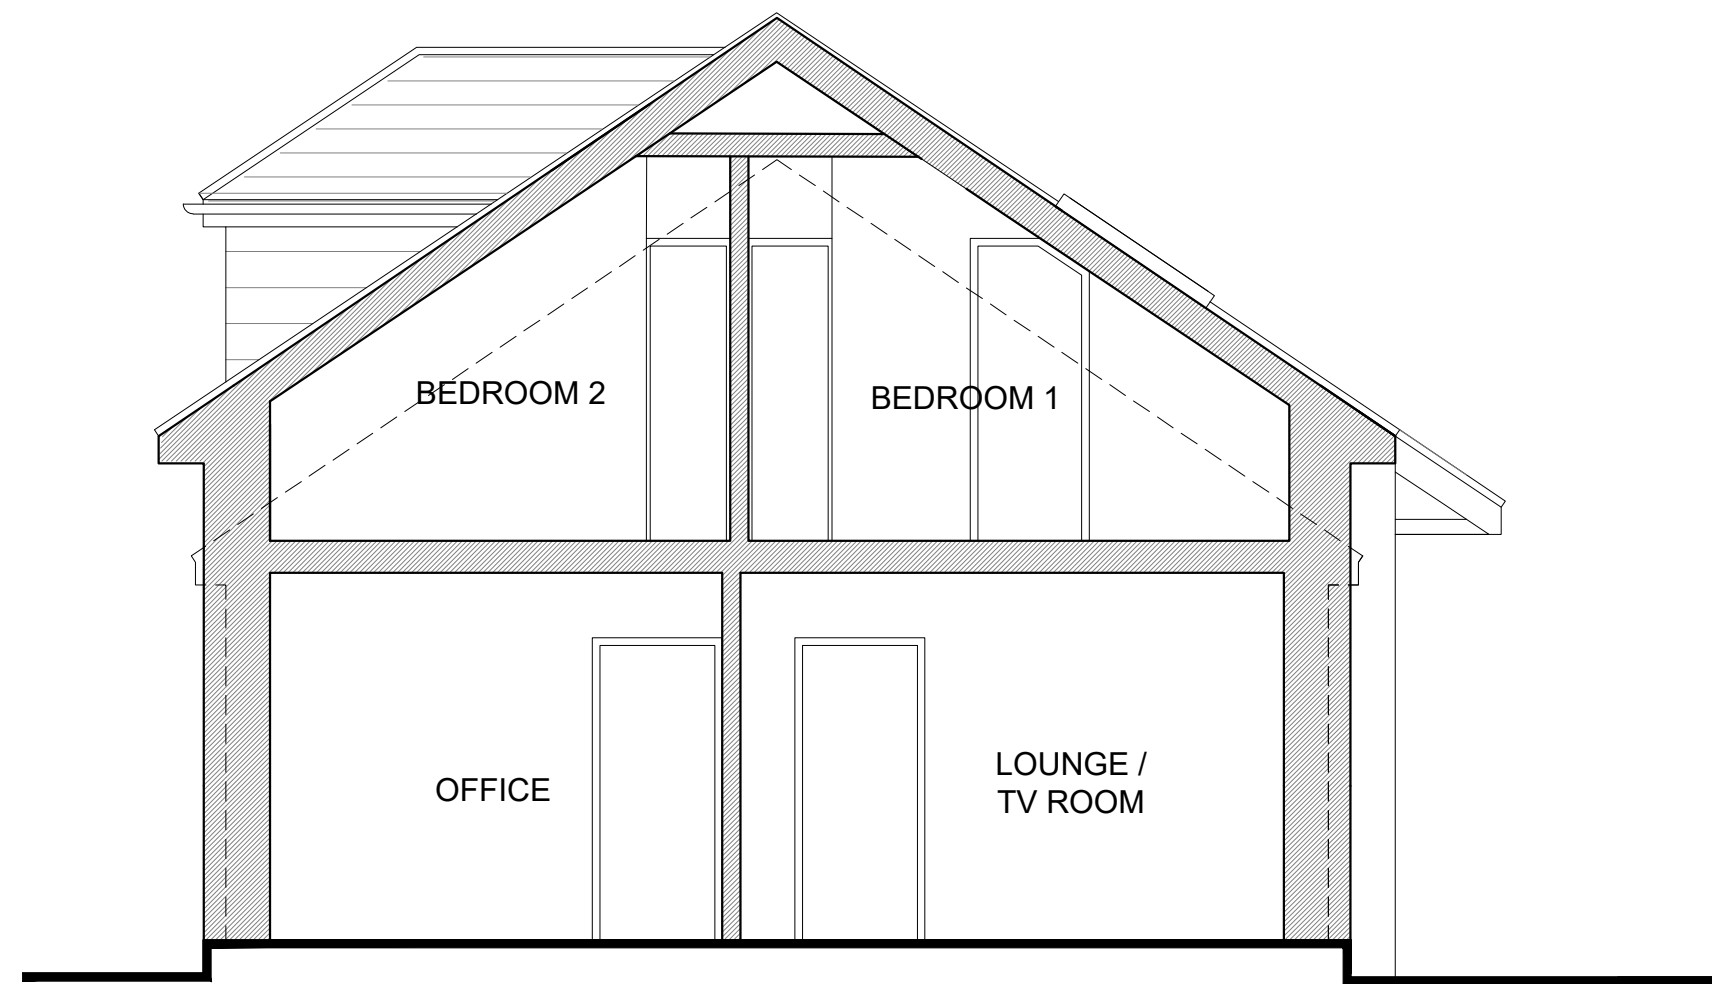


PROPOSED SECTION B-B

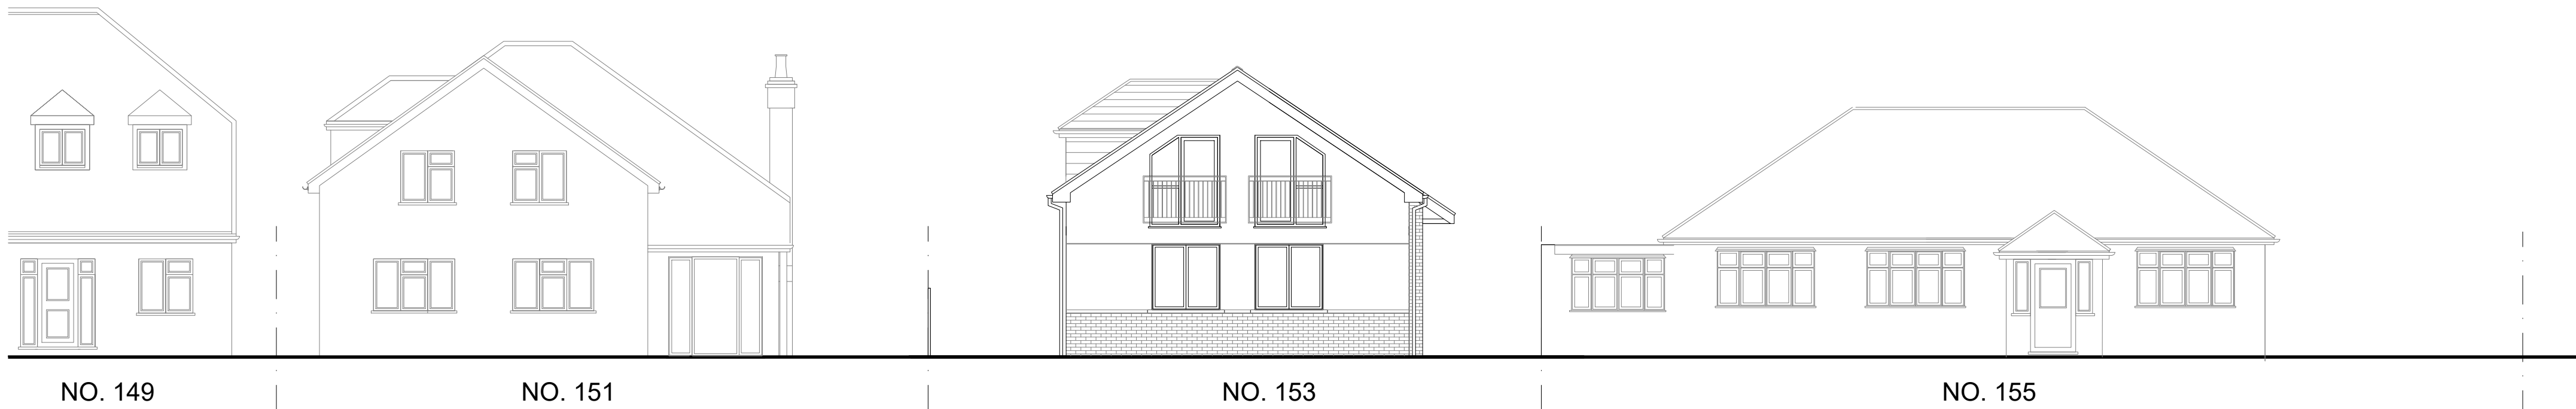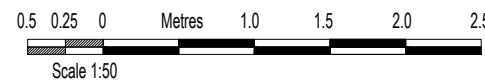

PROPOSED STREET ELEVATION 1:100



EXISTING STREET ELEVATION

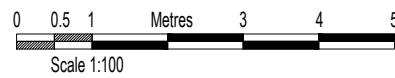

GENERAL AMENDMENTS	NOV '22 DATE	A REV.
COPYRIGHT RESERVED		
ALL SCALED DIMENSIONS MUST BE VERIFIED ON SITE		

JOB 153 CHARVILLE LANE, HAYES UB4 8PB
CLIENT WARREN JONES
DRAWING EXISTING & PROPOSED STREET ELEVATIONS AND SECTIONS

DALE VENN ARCHITECTS
Architects, Planners & Surveyors
HIGH HOUSE, HARLINGTON ROAD,
HILLINGDON, MIDDLESEX 01895-237345

SCALE AS SHOWN @ A1	DRAWING No.	REV.
DATE SEP '22	5068-10	A
DRAWN LK		
CHECKED DV		