


0 1 2 3 4 5
Meters @ 1:50 @ A3

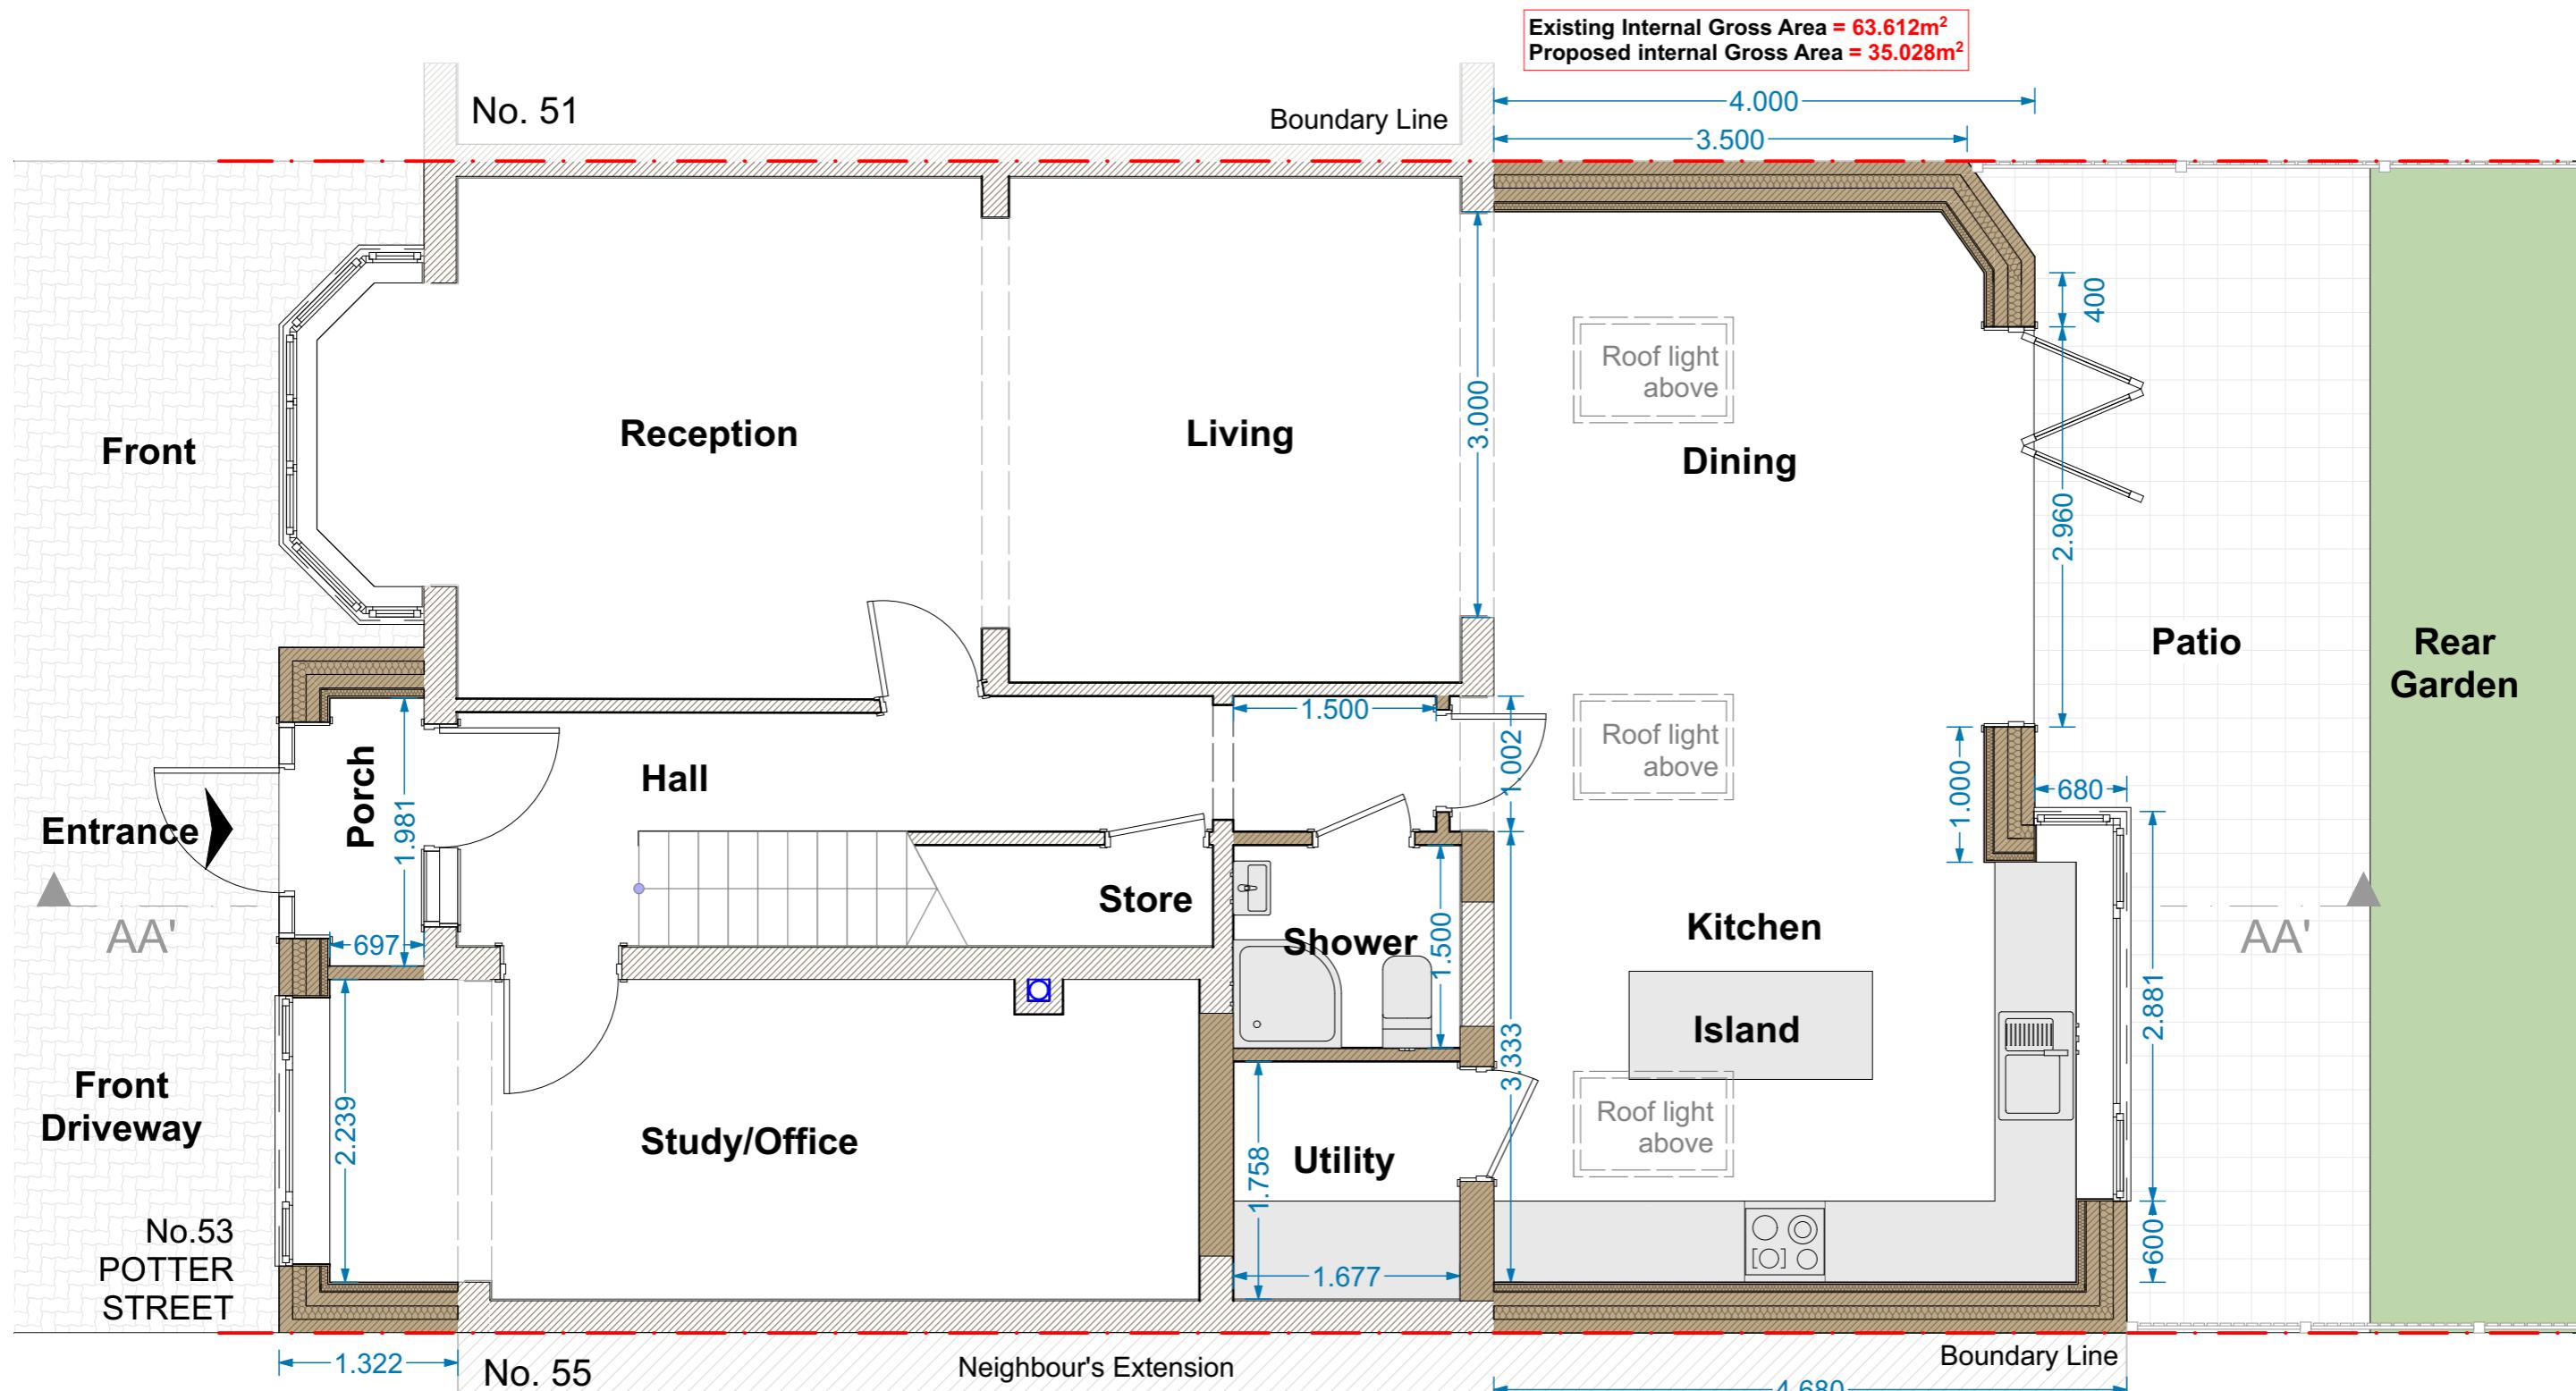

Proposed Ground Floor Plan 1:50

COPYRIGHT: The contents of this drawing may not be reproduced in whole or in part without express written consent of ARKS Design Limited.

Drawings to be read in conjunction with relevant drawing and specs. Drawings can only be scaled for planning purposes. Drawings not to be scaled, figured dimensions only for construction and another purpose. Any discrepancies are to be pointed to the Agent/Engineer/Contractor. The agent is not liable for any faults not raised. Drawings not to be scaled for land transfer purposes.