


1 EXPLODED AXONOMETRIC

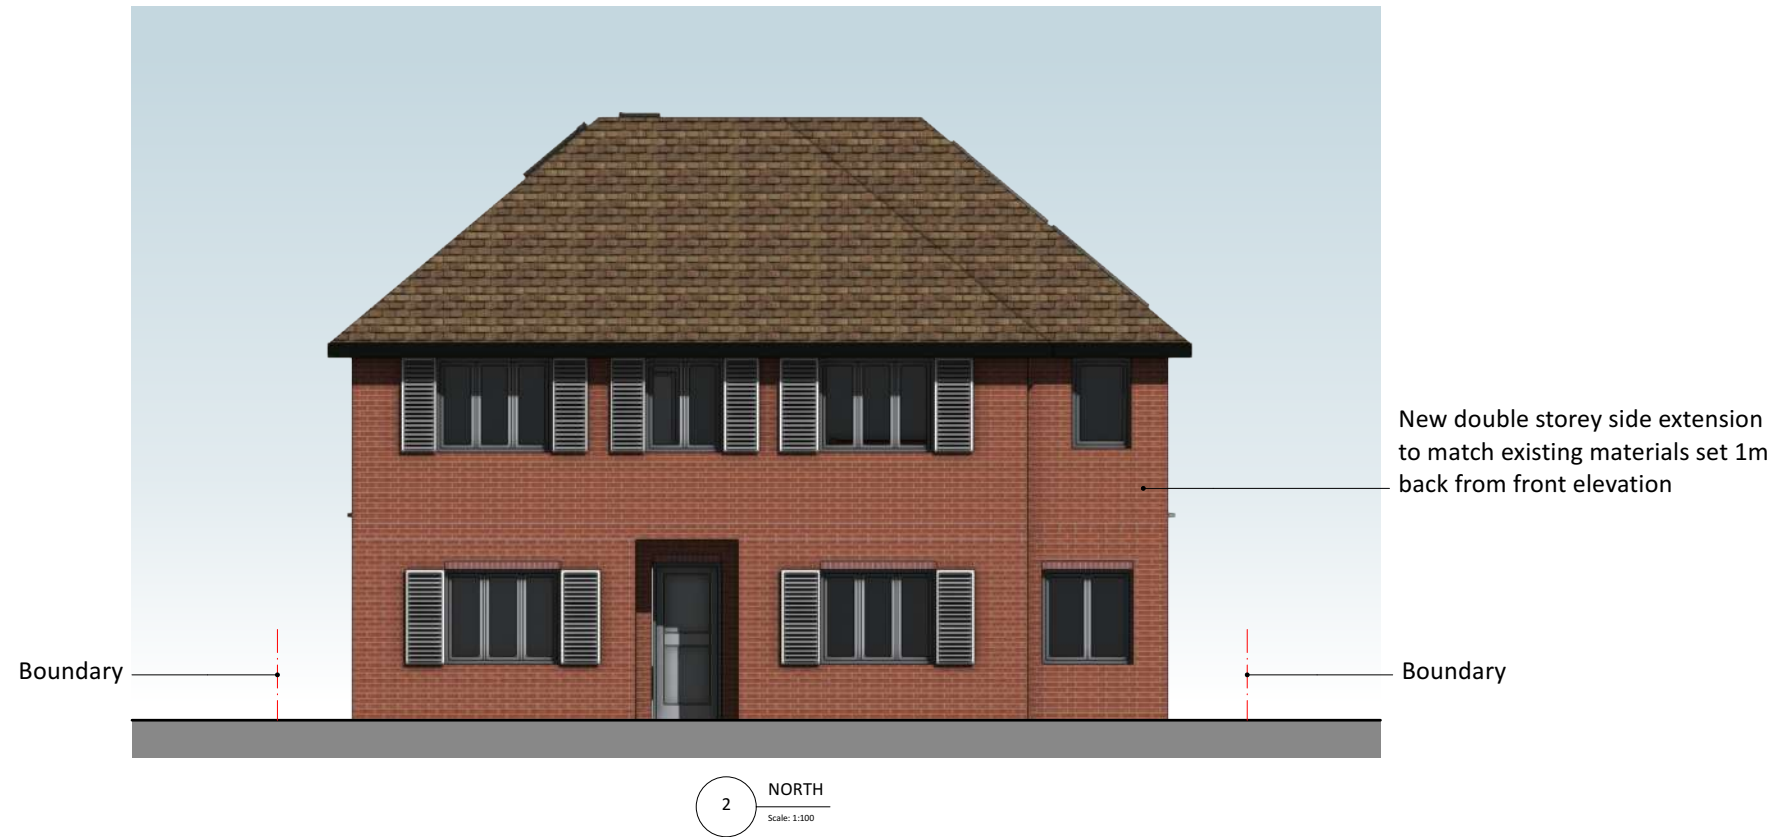

2 NORTH
Scale 1:100



3 WEST
Scale 1:100



4 SOUTH
Scale 1:100



5 EAST
Scale 1:100

