


1 Dormer Detail
Scale: 1:50




2 Section
Scale: 1:50

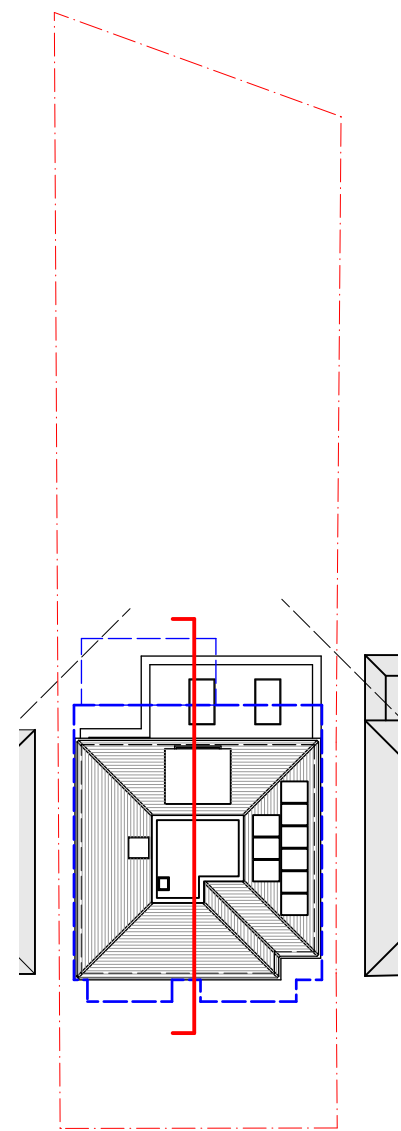

3 Section Key
Scale: Actual Size



A		13/10/2022	Amended for planning
DATE	DATE	REVISION	
NOTE: DO NOT SCALE FROM DRAWING. USE FIGURED DIMENSIONS ONLY. CHECK ALL DIMENSIONS ON SITE PRIOR TO ANY CONSTRUCTION AND REPORT ANY DISCREPANCIES TO ARCHITECT OR CA.			
PROJECT			
43 HIGHFIELD DR, ICKENHAM, UB10 8AW			
CLIENT			
EMMA ONG & CHRIS CAMPBELL			
DRAWING			
DORMER DETAIL			
		All rights described in chapter 17 of the Copyright Designs & Patents Act 1988 have been generally asserted. This Drawing must not be scaled, only figured dimensions should be used. If there are any discrepancies, or contradictions between this and other information, it should be brought to the Architect's attention.	
PROJECT #	2022.012	DWG #	REV
DATE	02/08/2022		
SCALE	AS NOTED	C07 - A	
DRAWN	PB	CHECKED	JC
Akaai Associates Ltd trading as aa+ architects Moor House Farm Lower Road Denham Uxbridge UB9 5EN t 01895 834961 e info@aa-plus.uk w aa-plus.uk			