


1 LOOKING SOUTH EAST

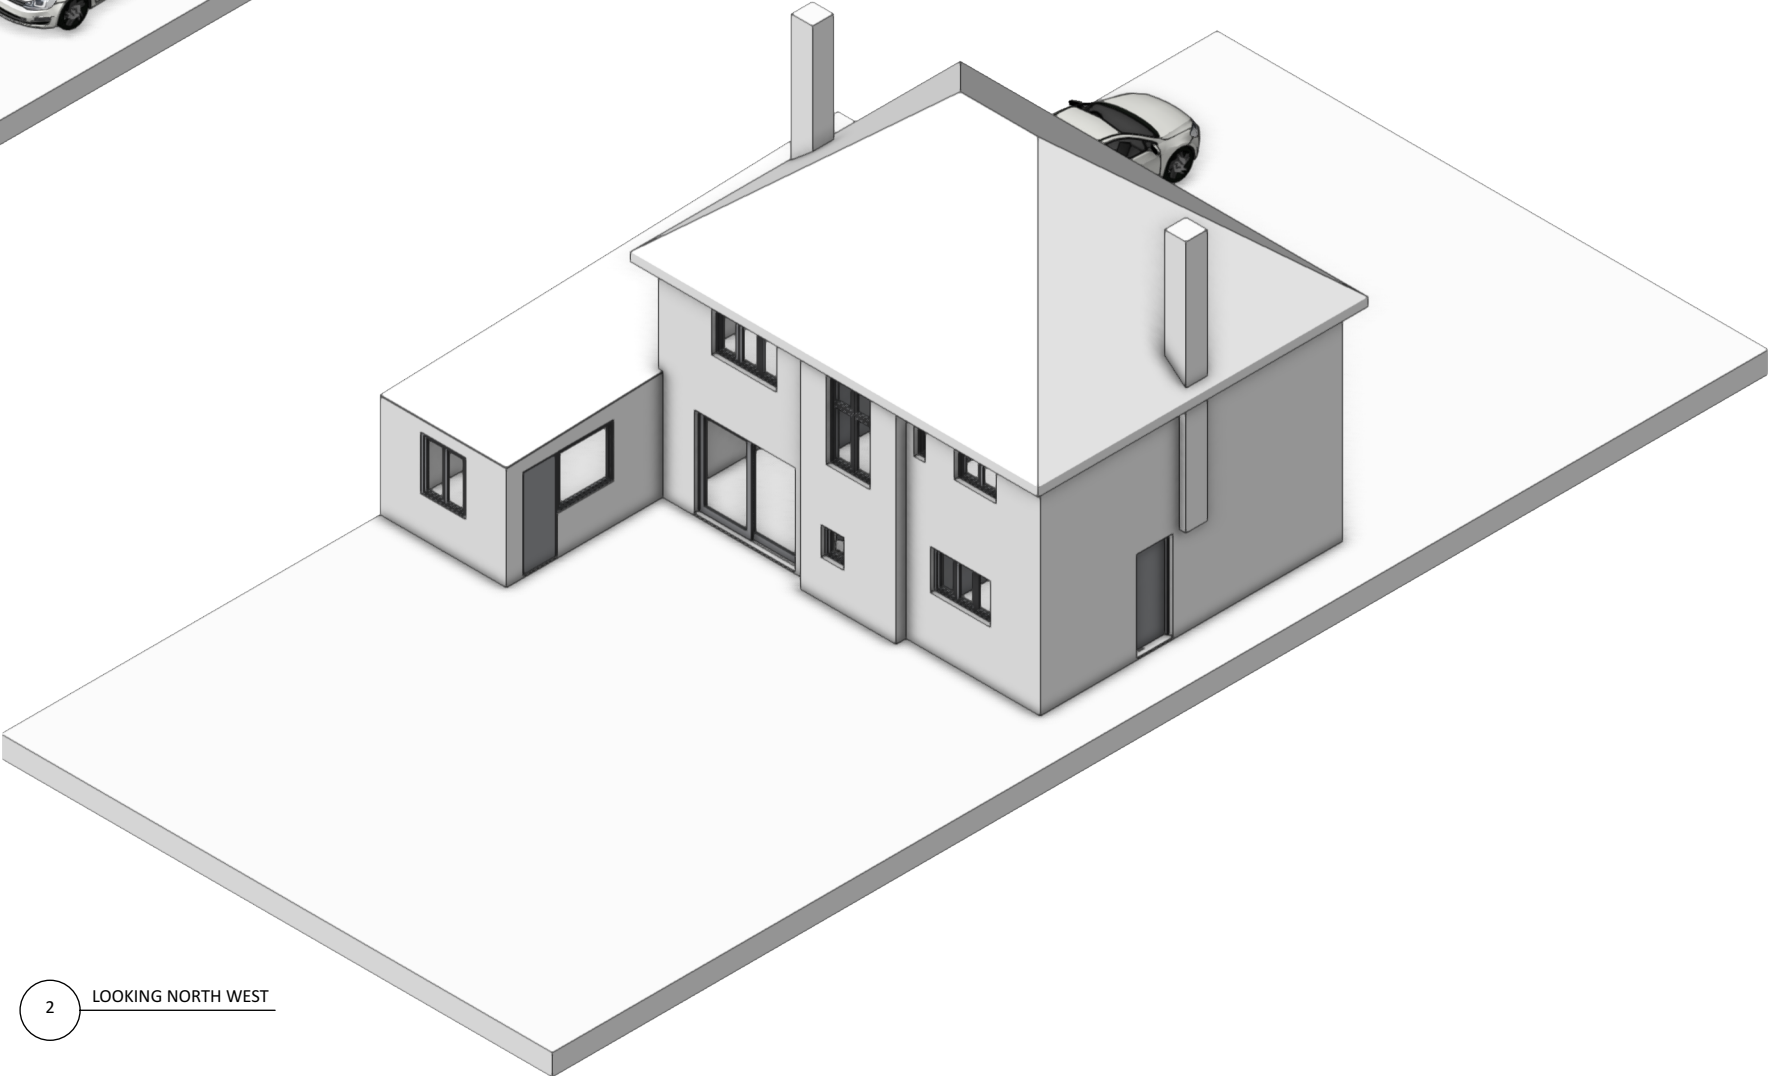

2 LOOKING NORTH WEST

ISSUE	DATE	REVISION
NOTE DO NOT SCALE FROM DRAWING. USE FIGURED DIMENSIONS ONLY. CHECK ALL DIMENSIONS ON SITE PRIOR TO ANY CONSTRUCTION AND REPORT ANY DISCREPANCIES TO ARCHITECT OR CA		

PROJECT
43 HIGHFIELD DR, ICKENHAM, UB10 8AW

CLIENT
EMMA ONG & CHRIS CAMPBELL

DRAWING
EXISTING AXONOMETRICS



All rights described in chapter IV of the Copyright Designs & Patents Act 1988 have been generally asserted. This Drawing must not be scaled; only figured dimensions should be used. If there are any discrepancies, or contradictions between this and other information, it should be brought to the Architect's attention.

PROJECT #	2022.012	DWG #	REV
DATE	03/08/2022		
SCALE	NTS		
DRAWN	CHKD		
PB	JC		

S03