



1 EXPLODED AXONOMETRIC

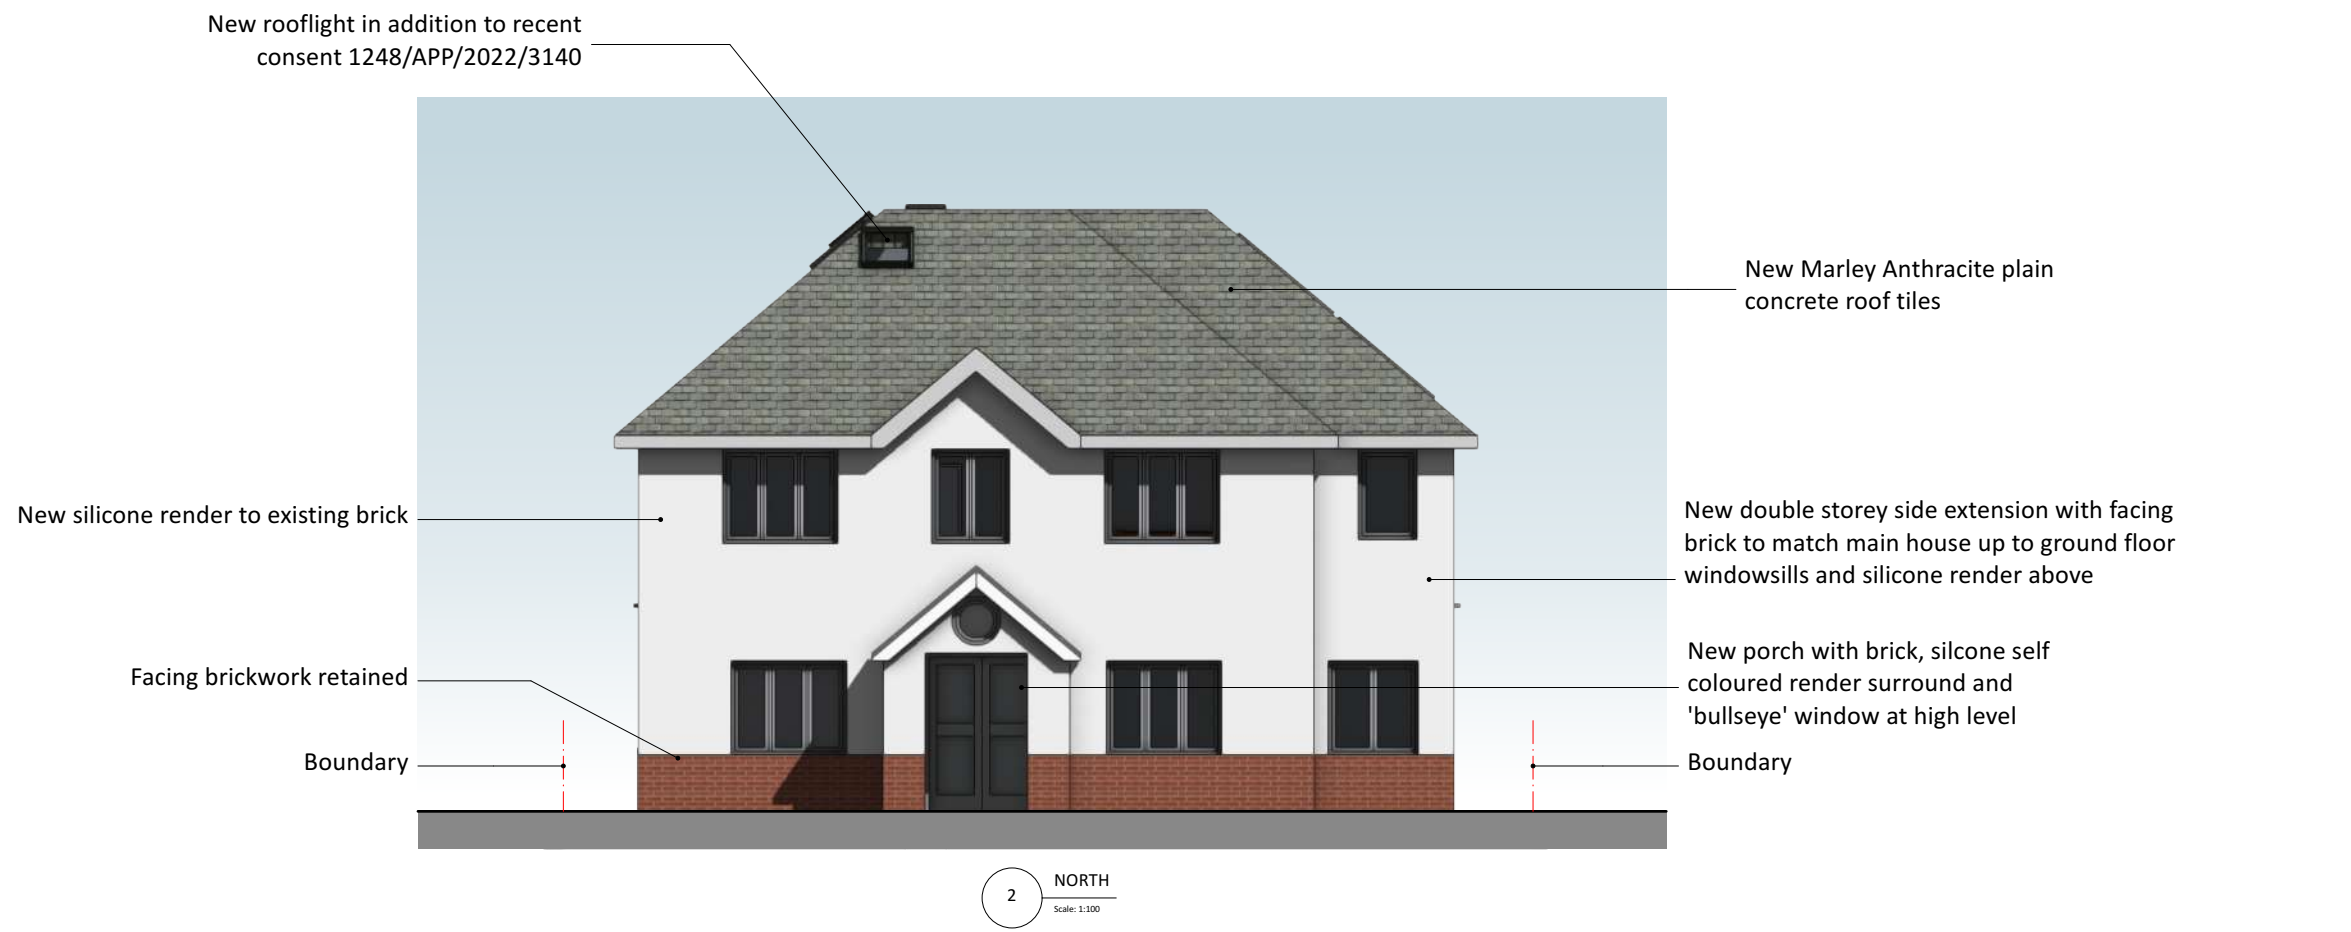

2 NORTH
Scale 1:100

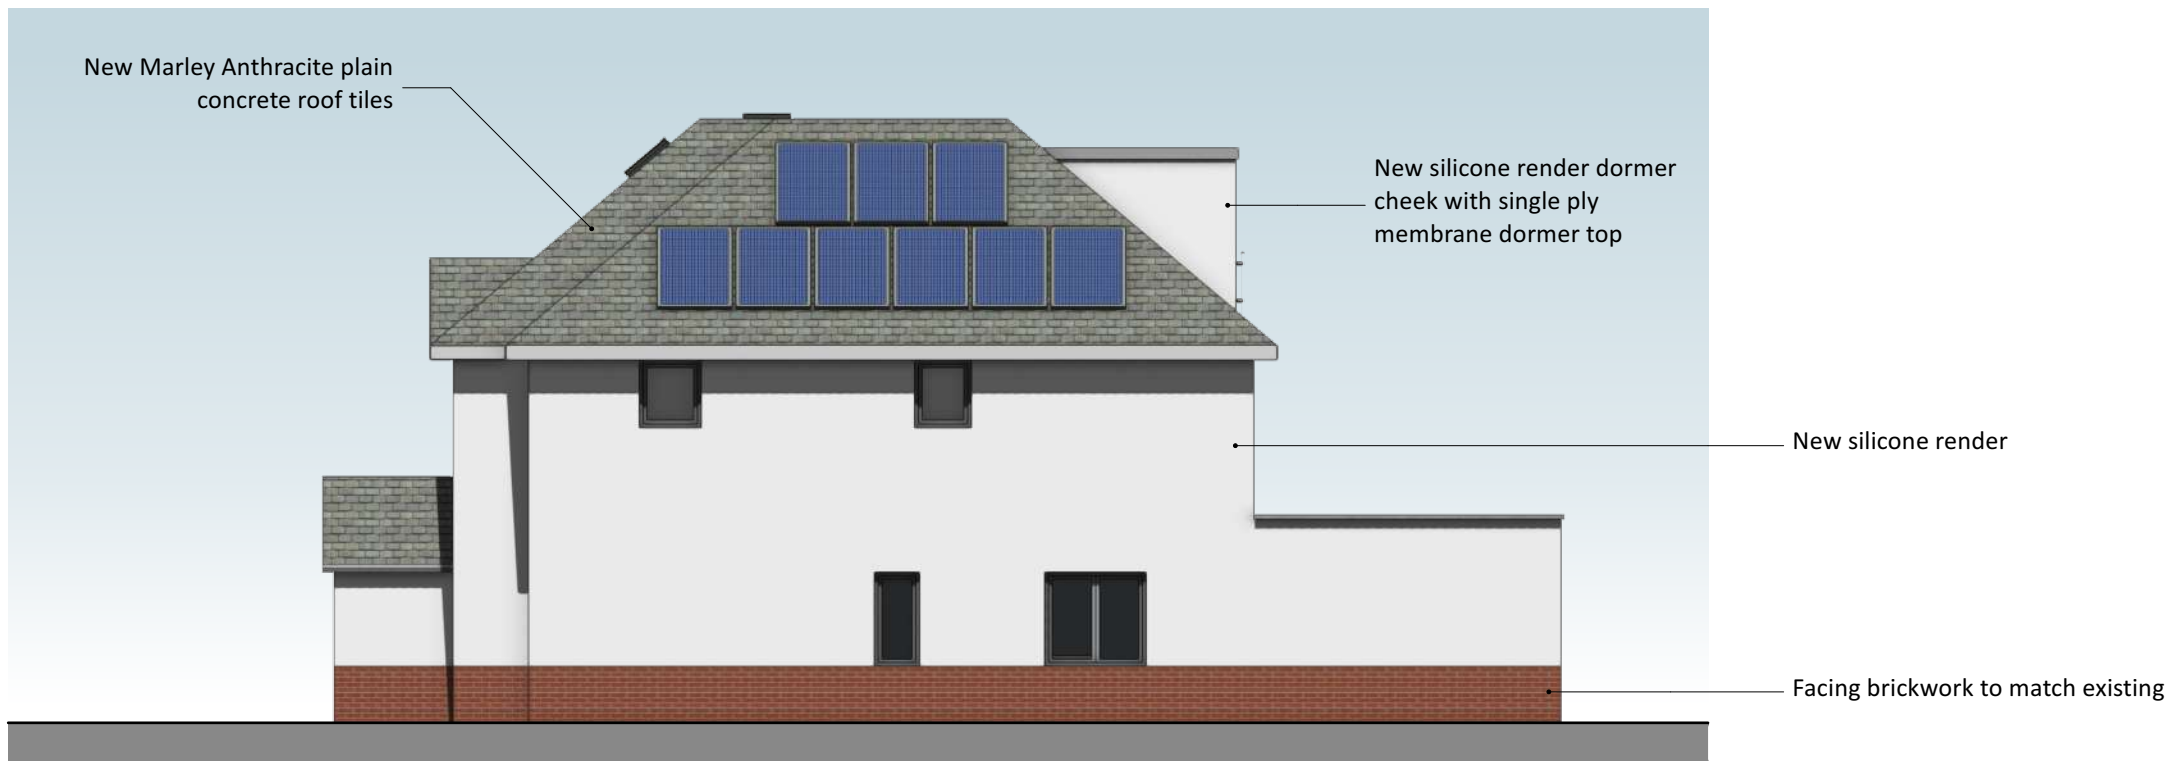


3 WEST
Scale 1:100



4 SOUTH
Scale 1:100



5 EAST
Scale 1:100

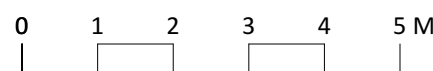

B	03/07/2023	Porch and main roof detail added
A	01/06/2023	Materials amended and project moved to Stones Architects
ISSUE	DATE	REVISION

PROJECT #
43 HIGHFIELD DR, ICKENHAM, UB10 8AW

CLIENT
EMMA ONG & CHRIS CAMPBELL

DRAWING
PROP. EXPLODED AXO AND ELEVATIONS



PROJECT #	SA-2023.007	DWG #		REV	
DATE	01/06/2023				
SCALE	1:100				
DRAWN	PB	CHKD	JC		

Stones Architects Ltd
50 Coldharbour Lane, Hayes, Middlesex, UB3 3EP
t 020 8969 0000 e mail@stonesarchitects.co.uk w stonesarchitects.co.uk

D03 - B