
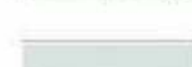



1. Anodized aluminum panels – non metallic finish.
2. Anodized aluminum panels – metallic embossed pattern.
3. Anodized aluminum panels – metallic finish.
4. Anodized aluminum windows – non operable.
5. Air intake and extract grilles to match finish on panels.
6. Double glazed anodized aluminum windows, with butt glazing joints within structural bays.
7. Anodized aluminum plant louvers.
8. Anodized aluminum brise-soleil.
9. High level double glazed anodized aluminum windows to kitchen / back of house areas.
10. Blue Engineering Solid Brick Wall Between Columns
11. Aluminum clad planting boxes.

KEY:

- | | |
|---|---------------------------------|
|  | 1. Non-Metallic Finish |
|  | 2. Metallic Embossed Pattern |
|  | 3. Metallic Finish |
|  | 4. Windows: Non-Operable |
|  | 5. Air Intake & Extract Grilles |
|  | 10. Blue Engineering Brick |

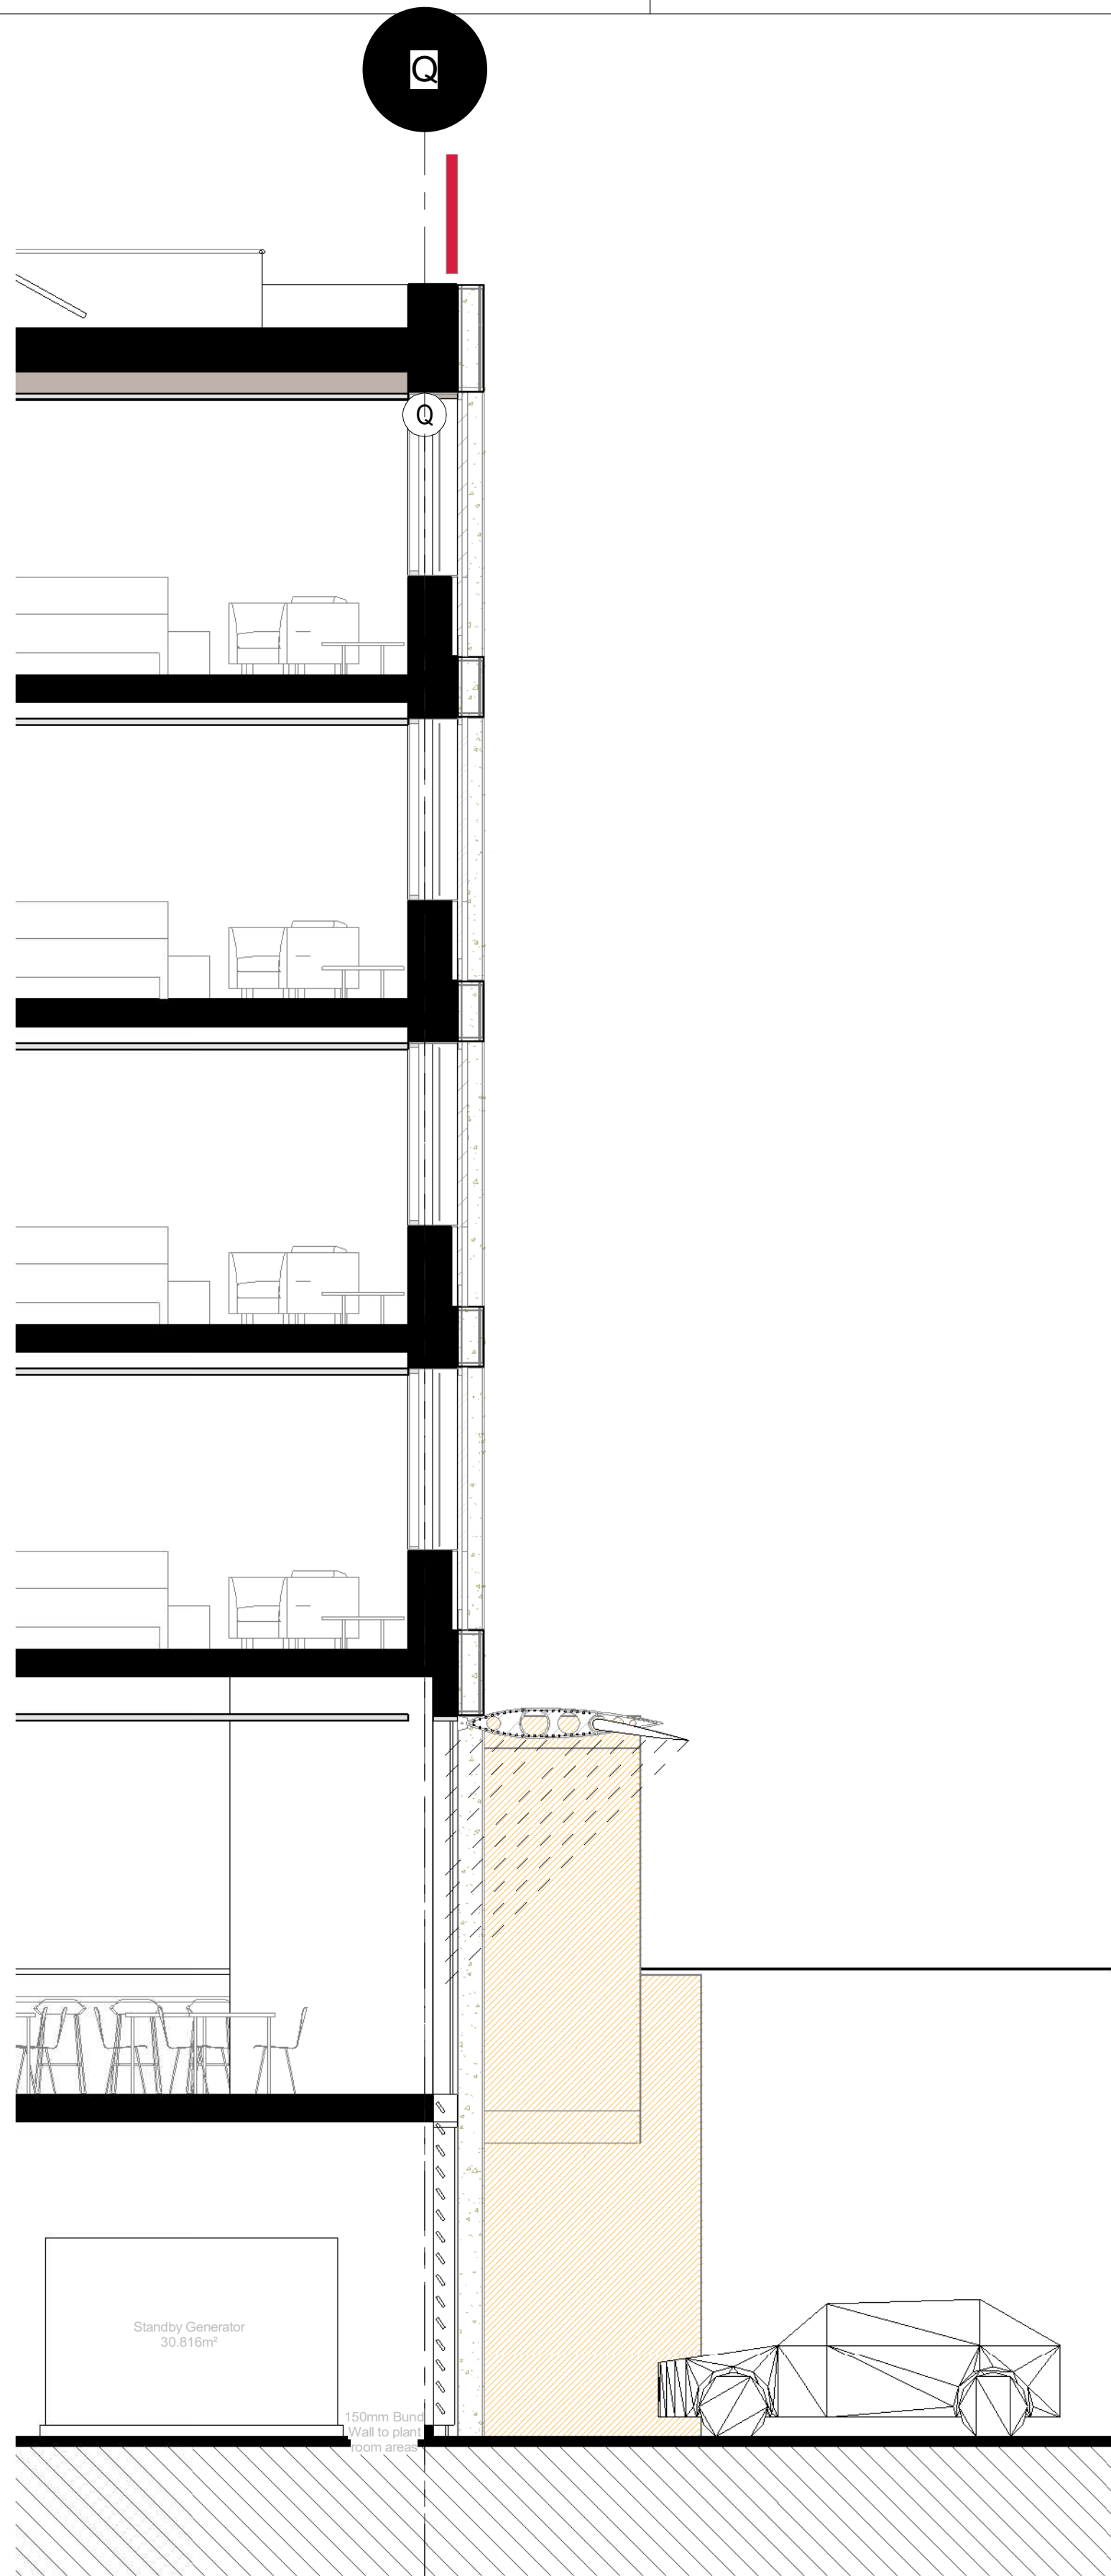

2 Section AA - Callout 2
1:50

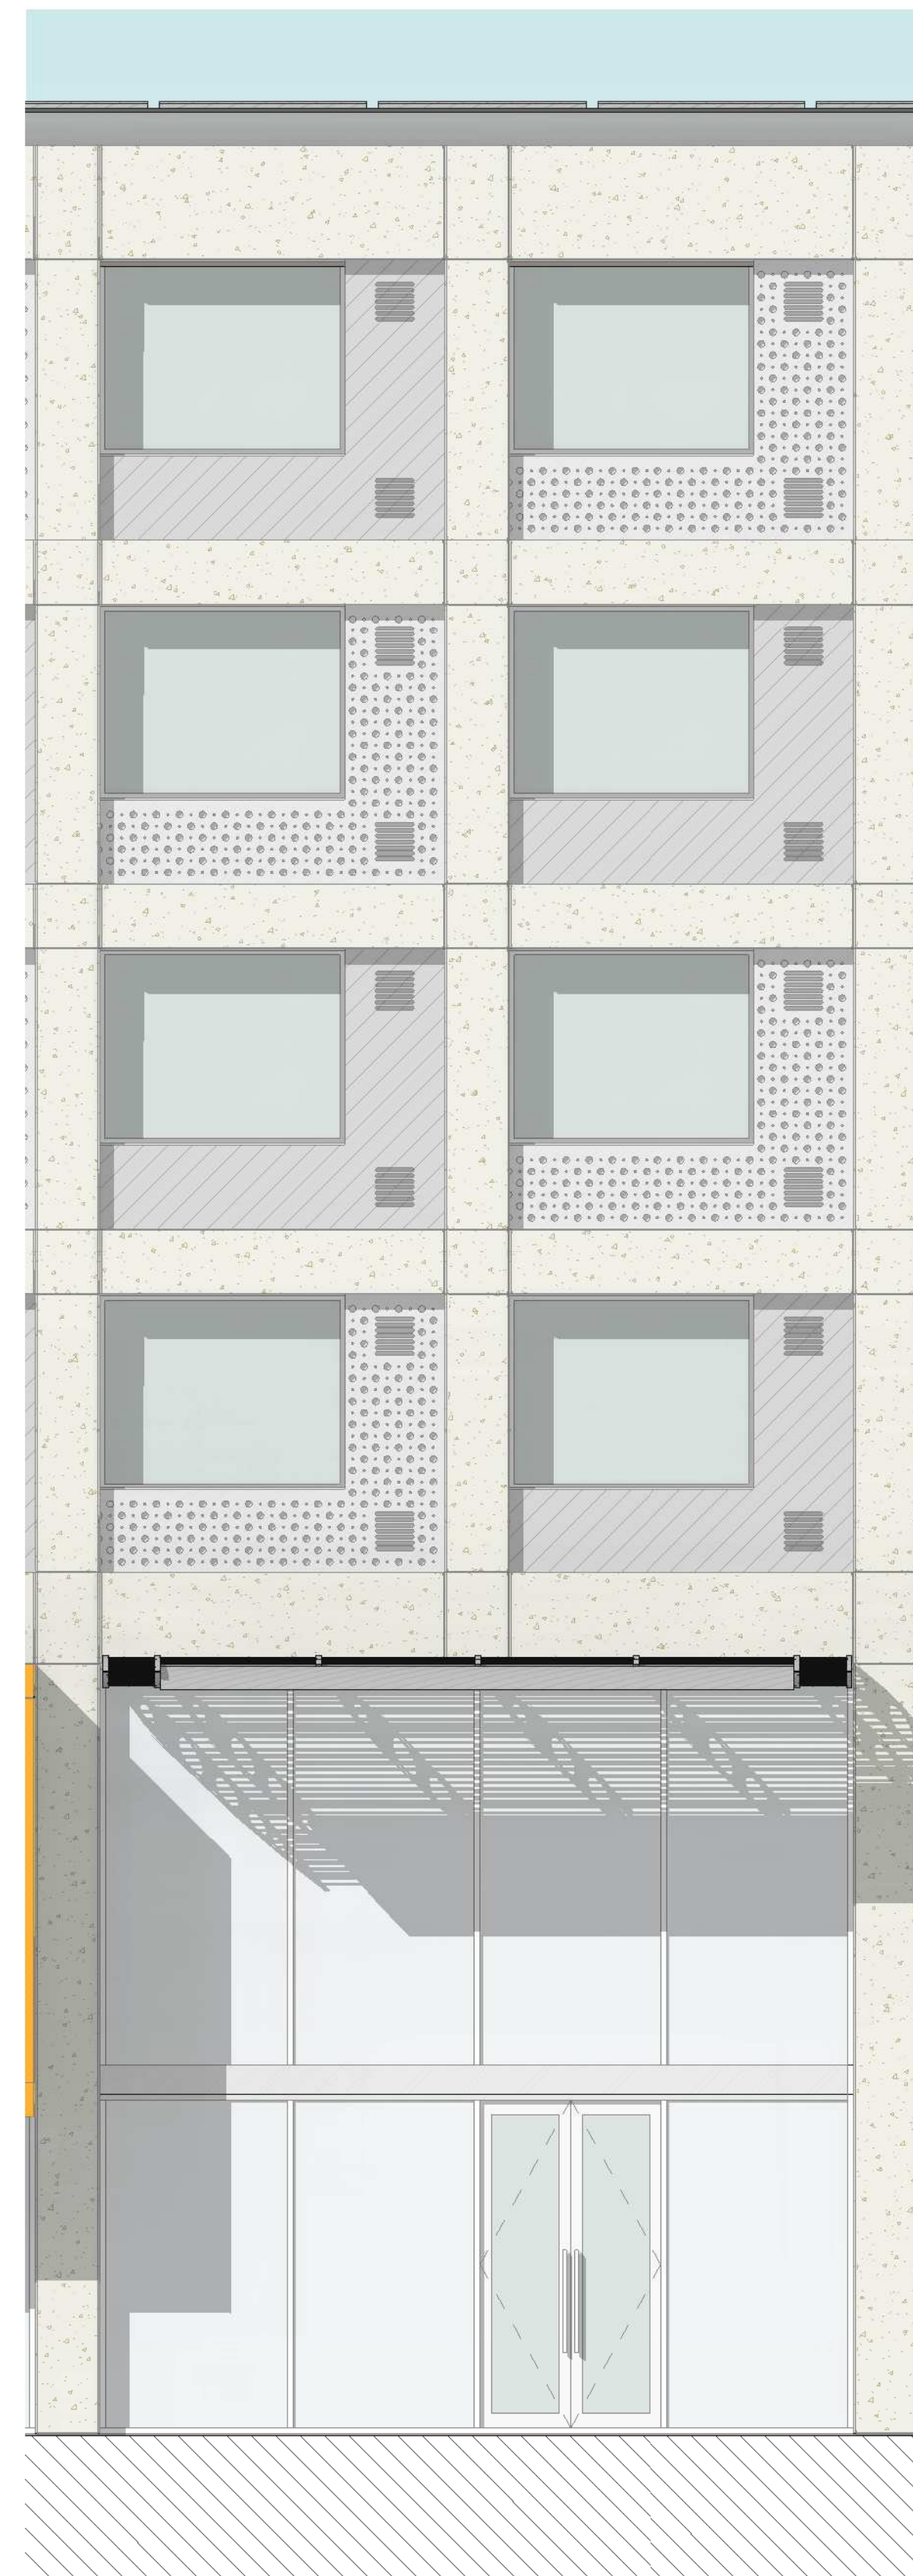

1 Bath Road Elevation - Callout 1
1:50

Keyplan

North

Notes:
1. Do not scale
2. Contractor to Check all dimensions and report omissions and errors to the Architect
3. EPR Architects accepts no liability for use of this drawing by parties other than the party for whom it was prepared or for purposes other than those for which it was prepared.
4. This drawing is issued in dwg/dgn format as an uncontrolled version to enable the recipient to prepare their own documents/drawings/models for which they are solely responsible. This drawing is based on project information current at the time of issue. EPR Architects Limited accepts no liability for any alterations or additions to or discrepancies arising out of any change to such project information that occurs to the information after it is issued by EPR Architects Limited.
5. This drawing does not contain shared coordinates and is not issued for coordination purposes.

2	Issued for Planning	28.10.20	DB	DB
1	Issued for Comment	31.01.20	HO	DB / DJ

No.	Revision	Date	Initial	Chk'd
-----	----------	------	---------	-------

EPR Architects

30 Millbank, London SW1P 4DJ
+44(0)20 78327800
www.epr.co.uk

Marriott Hotel, Heathrow Extension
Bath Road, Hayes, UB3 5AN.

South Elevation Bay Study

Scale	@A1	Status	Revision
1:50	Planning	S1	P2

Project Code	Originator	Zone	Level	Type	Role	Class	Number
10026	EPR-00	XX	DR	A			04-9001