

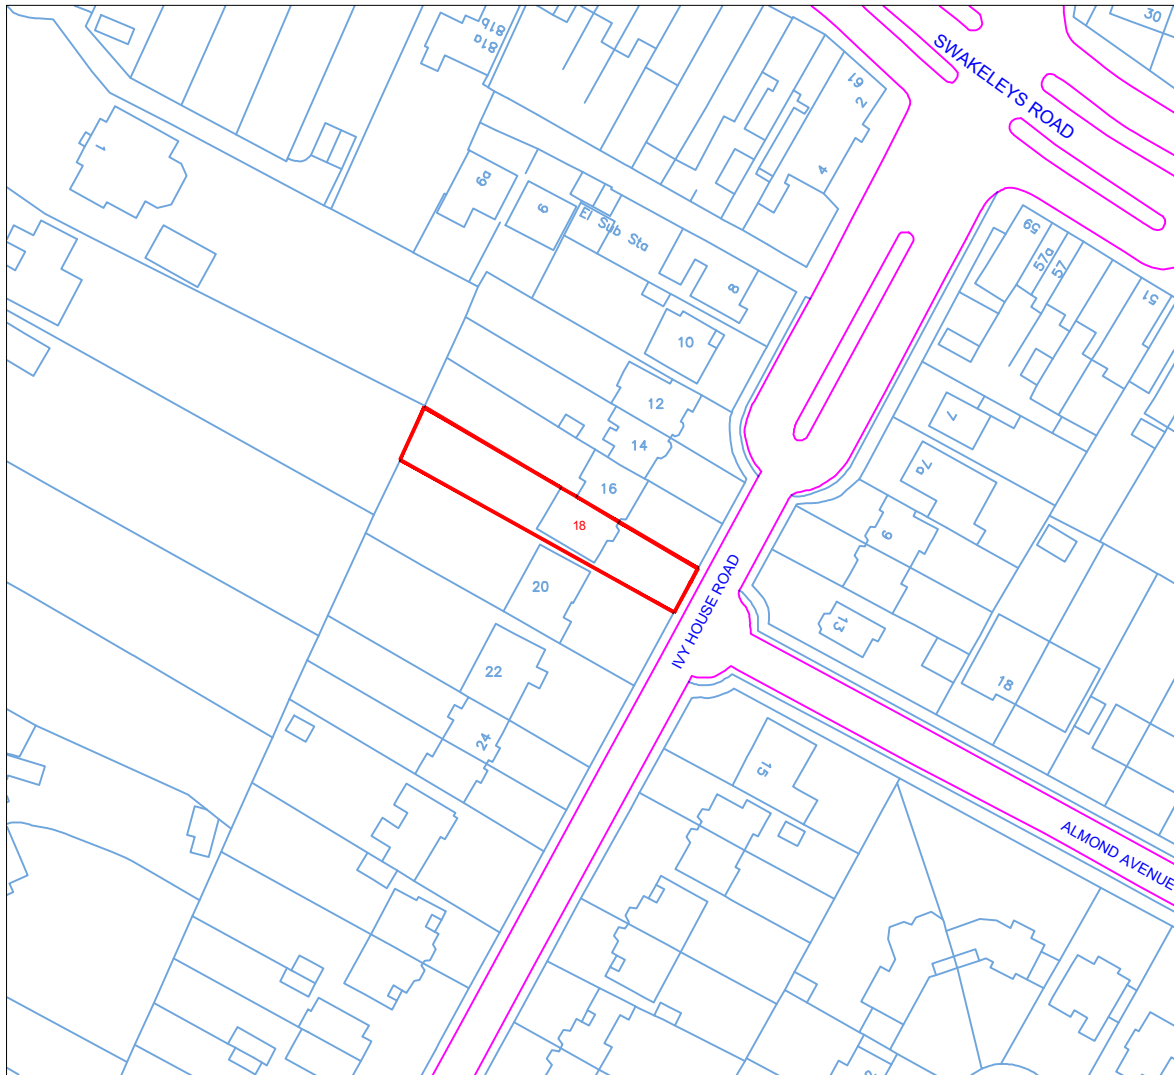


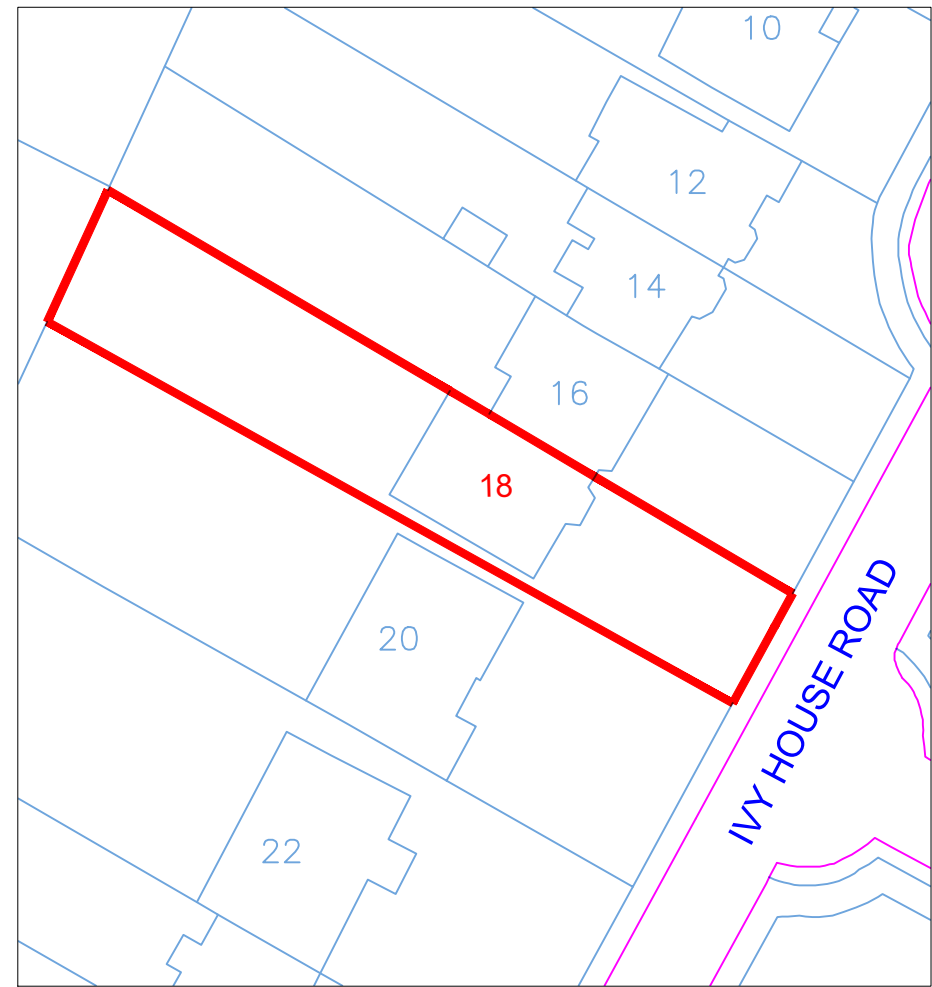

Location Plan

Scale: 1:1250

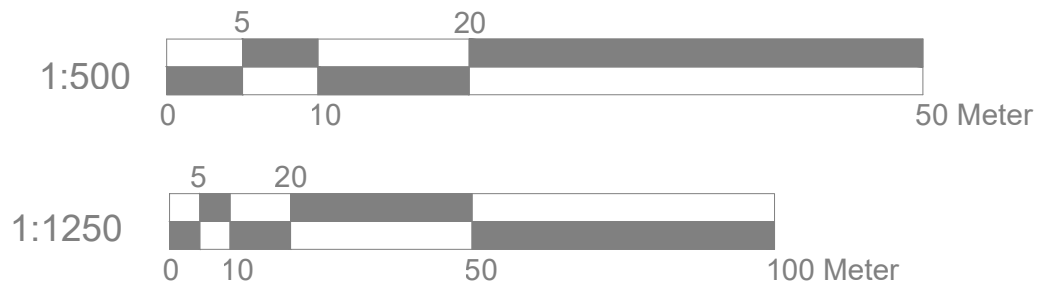

Block Plan

Scale: 1:500



Site Address

18 Ivy House Road
Ickenham
UB10 8NE

Scale: 1:500/1250@A4

Date: April 23

Drawing No.:
SS-01

Drawn By: RP

Revision Date:

e:mail - nisarg@hotmail.com
(M) +44 (0) 7951491310

