


# Location Plan

Site Address: 50, Lowlands Road, Eastcote, HA5 1TU

Date Produced: 26-Mar-2026

Scale: 1:1250 @A3

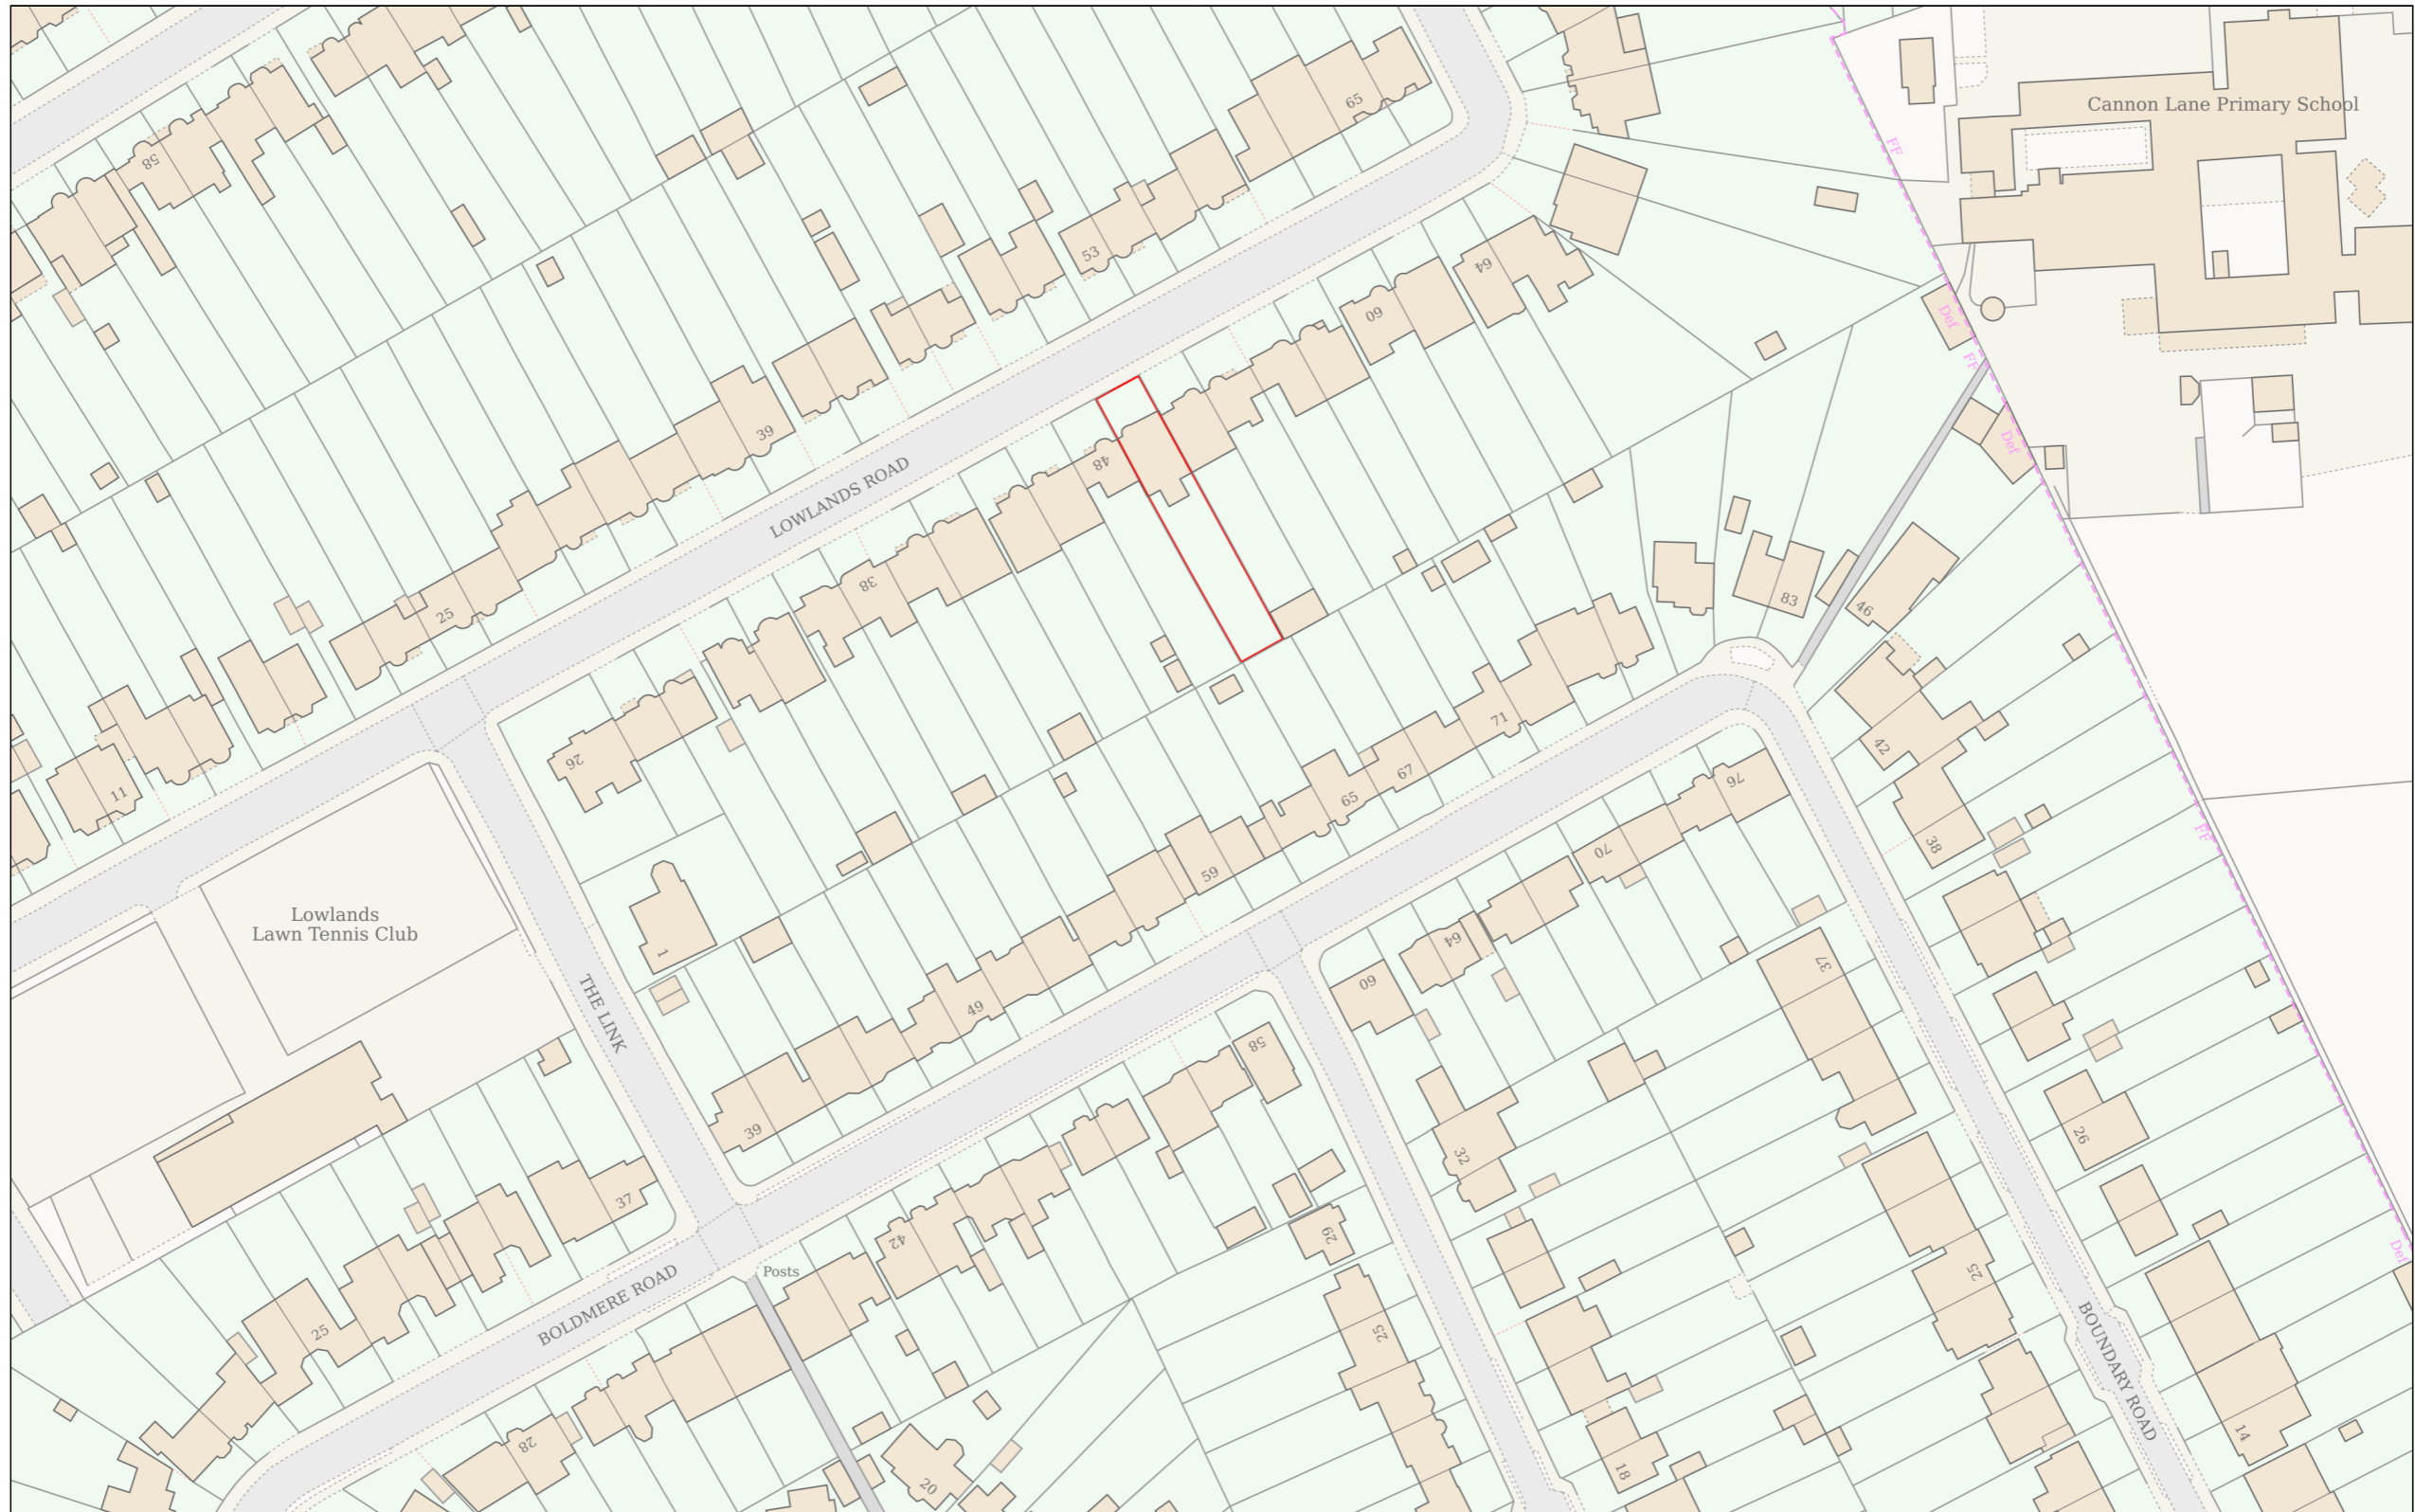

Planning Portal Reference: PP-14813963v1

