

MCDUGALL ARCHITECTS

McDougall Architects Ltd, 4 Squires Road, Bedfordshire, MK43 0DL.
Tel. 01234 982 263; Email: sean@mcdougall-architects.co.uk;
Web: www.mcdougall-architects.co.uk

Pylon Farm Barn
Mr Campbell Mc Auley

Proposed Section AA


DWG No. 135 L 48

Status: Planning

Paper: A3

Scale: 1:100

Revision: P4

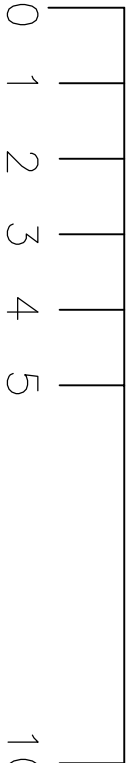

Scale 1:100 @ A3