


REV ISSUE DATE

P4 Wall cladding updated. Retaining wall shown. Eaves, Ridge and floor level lowered. 23.05.24

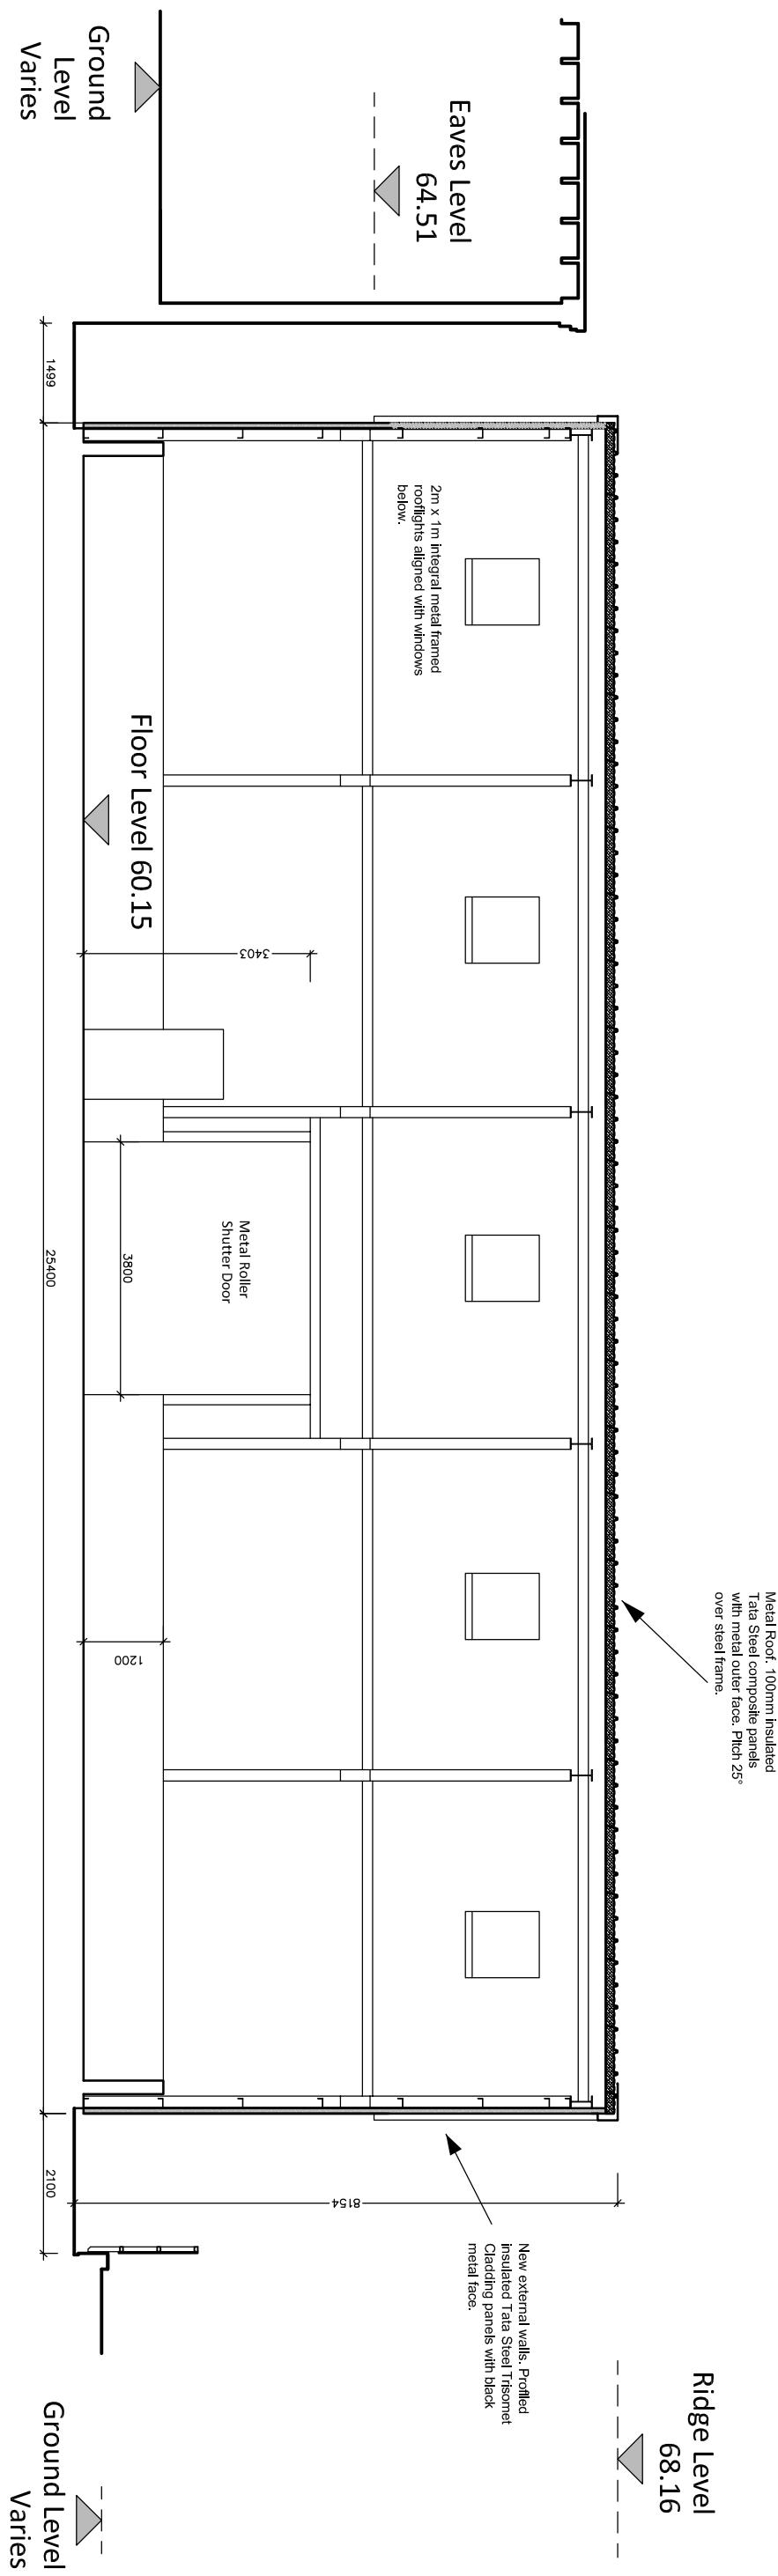

MCDOUGALL ARCHITECTS

McDougal Architects Ltd, 4 Squires Road, Bedfordshire, MK43 0QL.
Tel. 01234 962 263; Email: sean@mcdougall-architects.co.uk
Web: www.mcdougall-architects.co.uk

Pylon Farm Barn
Mr Campbell McAuley

Proposed Section B B

DWG No. 135 L 49	Status. Planning
Paper. A3	Scale, 1:100

