


General Notes:  
 All dimensions are in millimeters unless noted otherwise.  
 All dimensions to be verified on site.  
 For any discrepancies and omissions, it is recipient's responsibility to verify the same specifically with the designer.  
 The copyright of this drawing is held by ALL1HOUSE. No unauthorized use or copies are permitted without our consent.

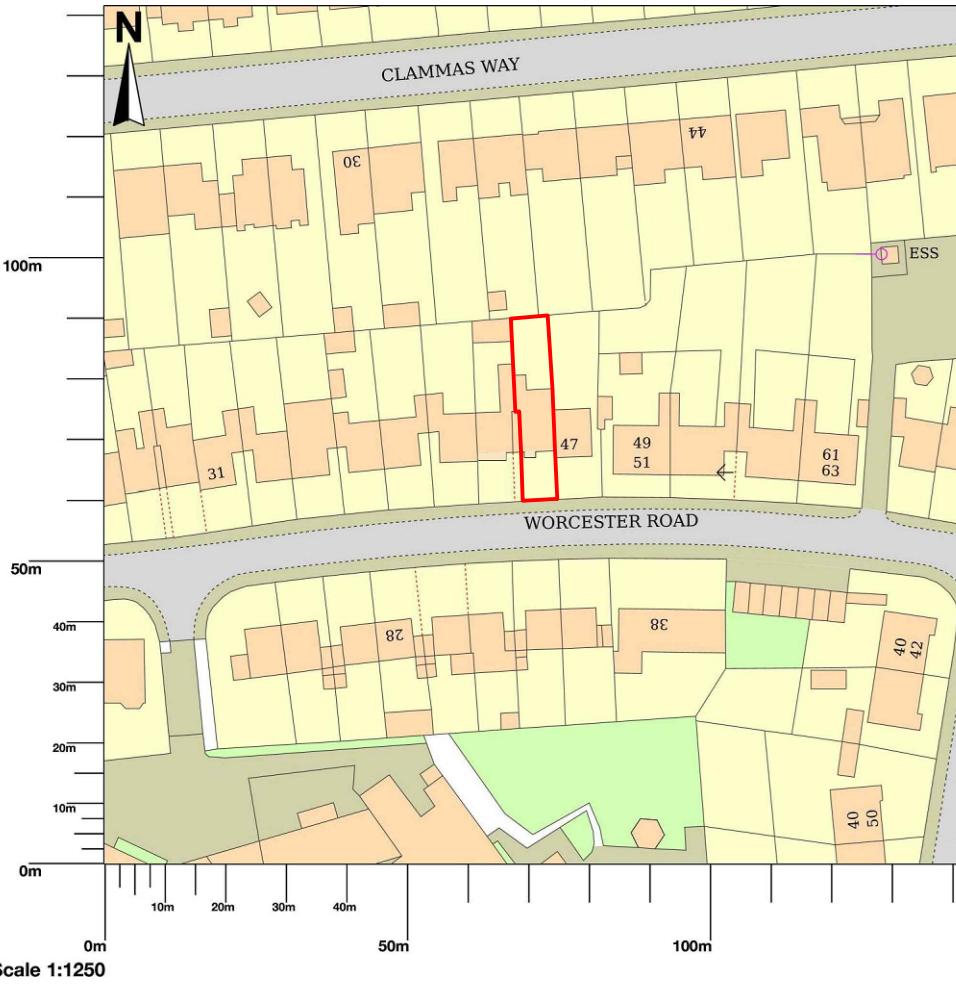

[www.all1house.com](http://www.all1house.com)  
 Phone: 020 71128214

Client  
 Mariya

Project Title  
 Proposed Porch

Project Address  
 @45 Worcester Rd,  
 Cowley, Uxbridge UB8  
 3TH, UK

Drawing Title  
 SITE LOCATION PLAN

Scale	1:1250	A3
Date	25/09/2024	Drawn
Drawing No.	A1H 24/WR/001	Checked SZ Rev 00

1

## SITE LOCATION PLAN

SCALE 1:1250 @ A3