




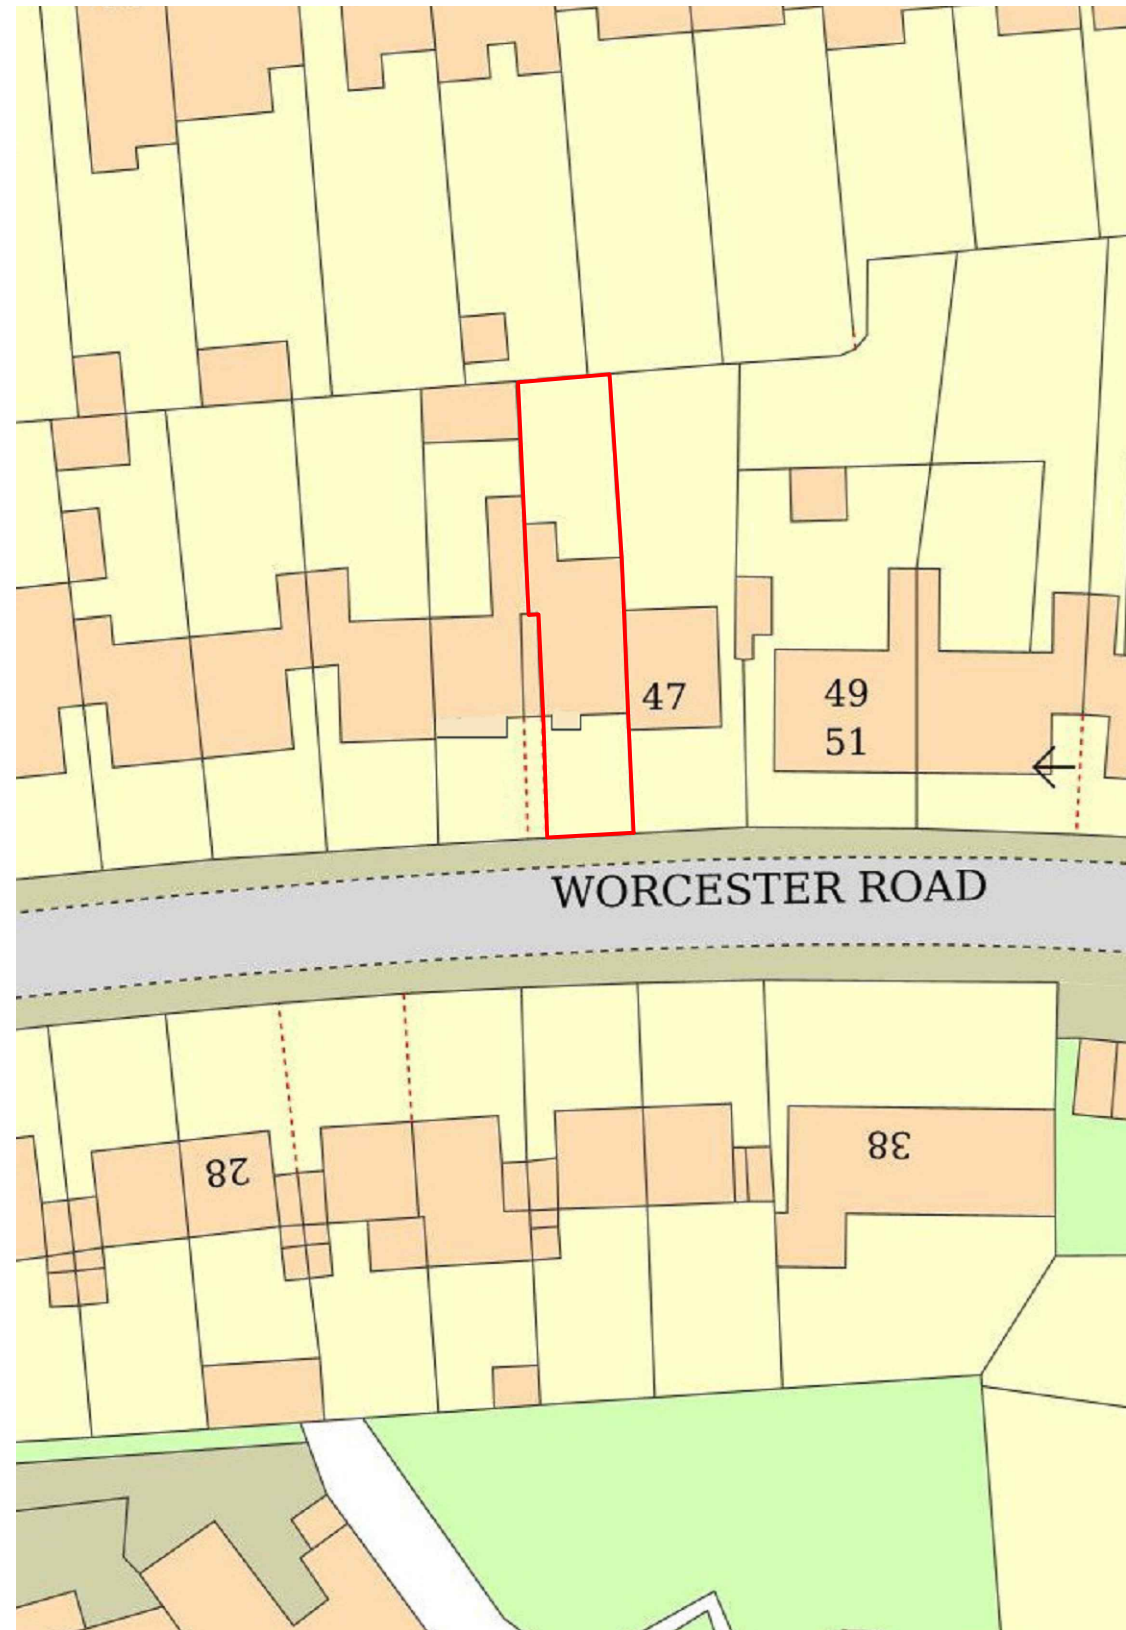

EXISTING

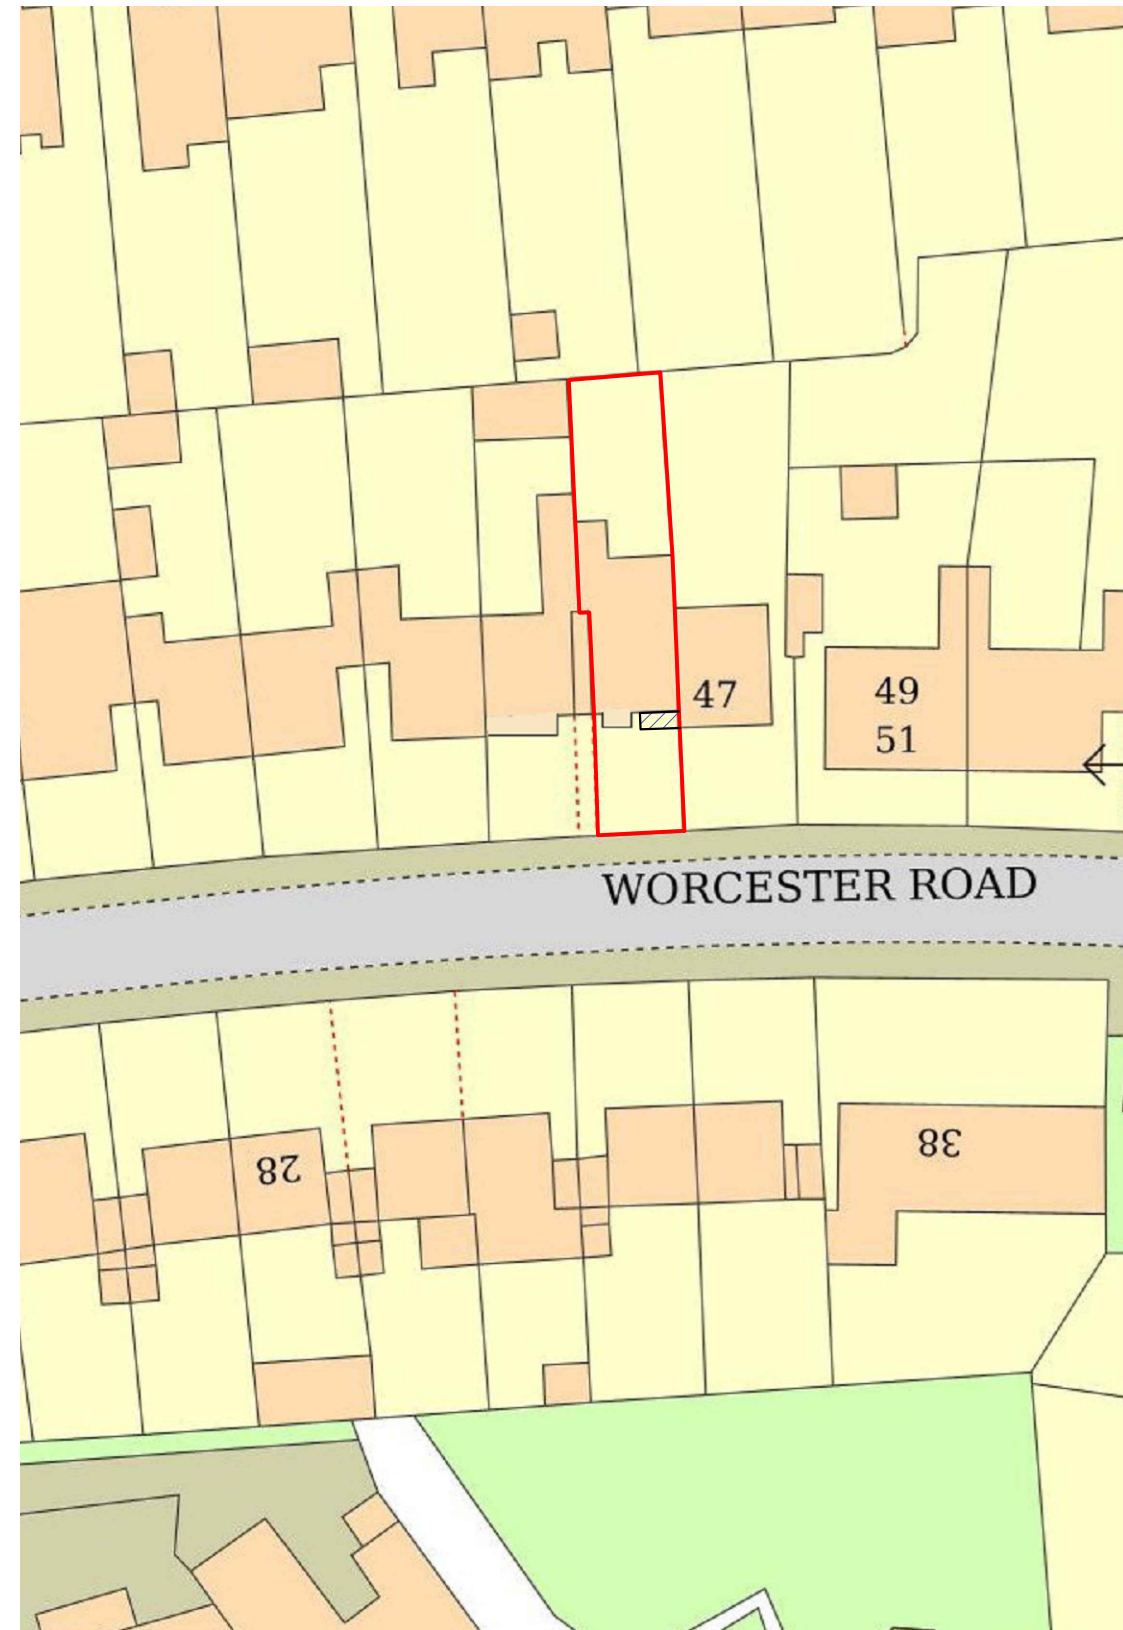


PROPOSED

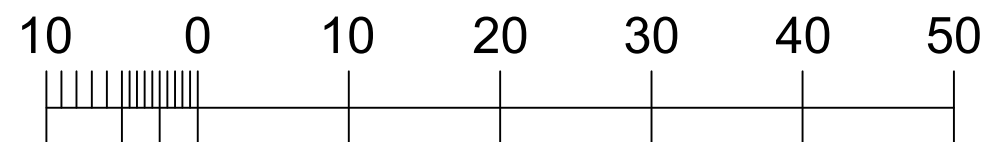

Metres



**1 BLOCK PLAN**  
SCALE 1:500 @ A3

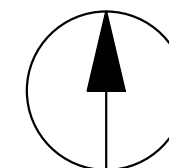

General Notes:

All dimensions are in millimeters unless noted otherwise.  
All dimensions to be verified on site.  
For any discrepancies and omissions, it is recipient's responsibility to verify the same specifically with the designer.  
The copyright of this drawing is held by ALL1HOUSE. No unauthorized use or copies are permitted without our consent.



[www.all1house.com](http://www.all1house.com)  
Phone: 020 71128214

Client

Mariya

Project Title

Proposed Porch

Project Address

@45 Worcester Rd,  
Cowley, Uxbridge UB8  
3TH, UK

Drawing Title

BLOCK PLAN

Scale

1:500

A3

Date

25/09/2024

Drawn

A1H 24/WR/002

Checked

SZ

Rev

00