



General Notes:  
 All dimensions are in millimeters unless noted otherwise.  
 All dimensions to be verified on site.  
 For any discrepancies and omissions, it is recipient's responsibility to verify the same specifically with the designer.  
 The copyright of this drawing is held by ALL1HOUSE. No unauthorized use or copies are permitted without our consent.

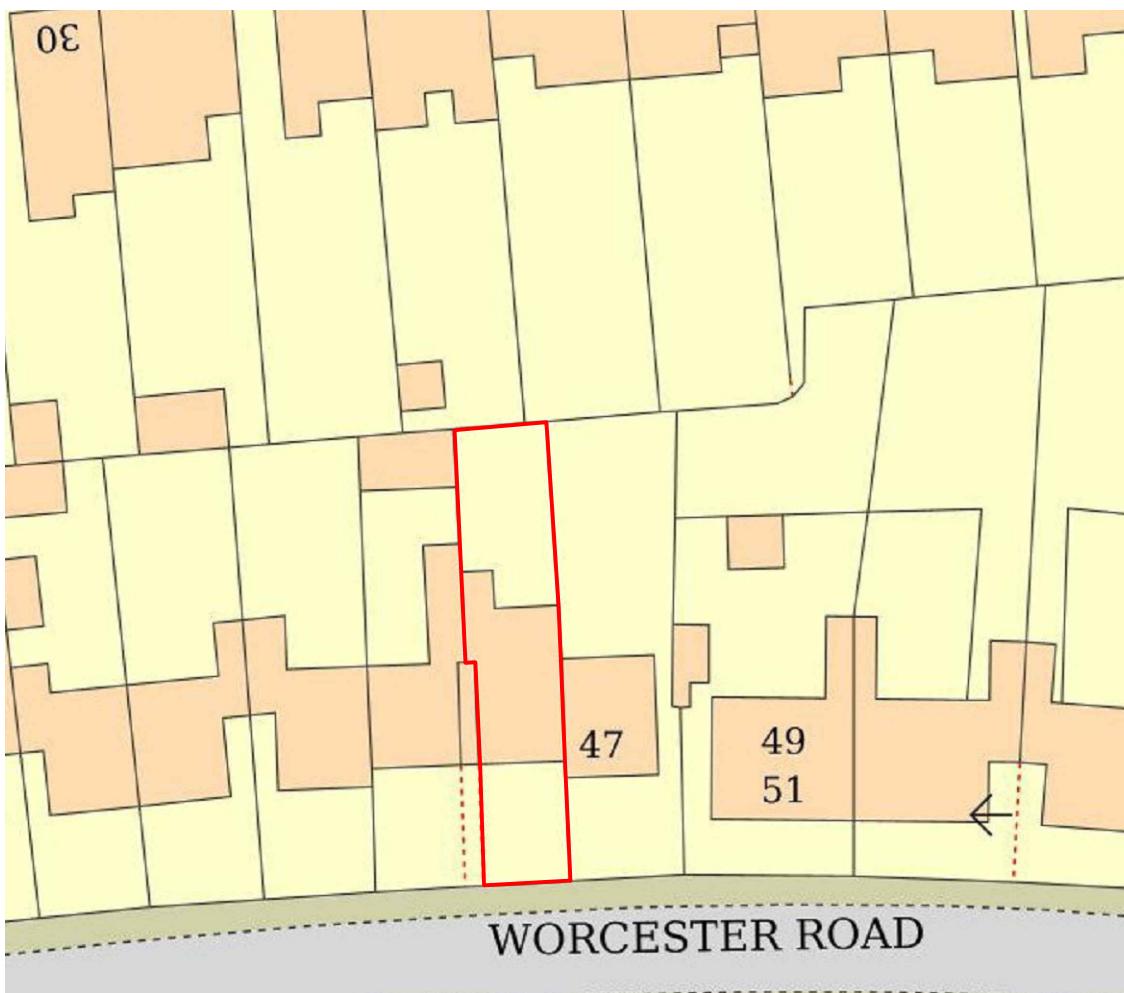


10 0 10 20 30 40 50

Metres

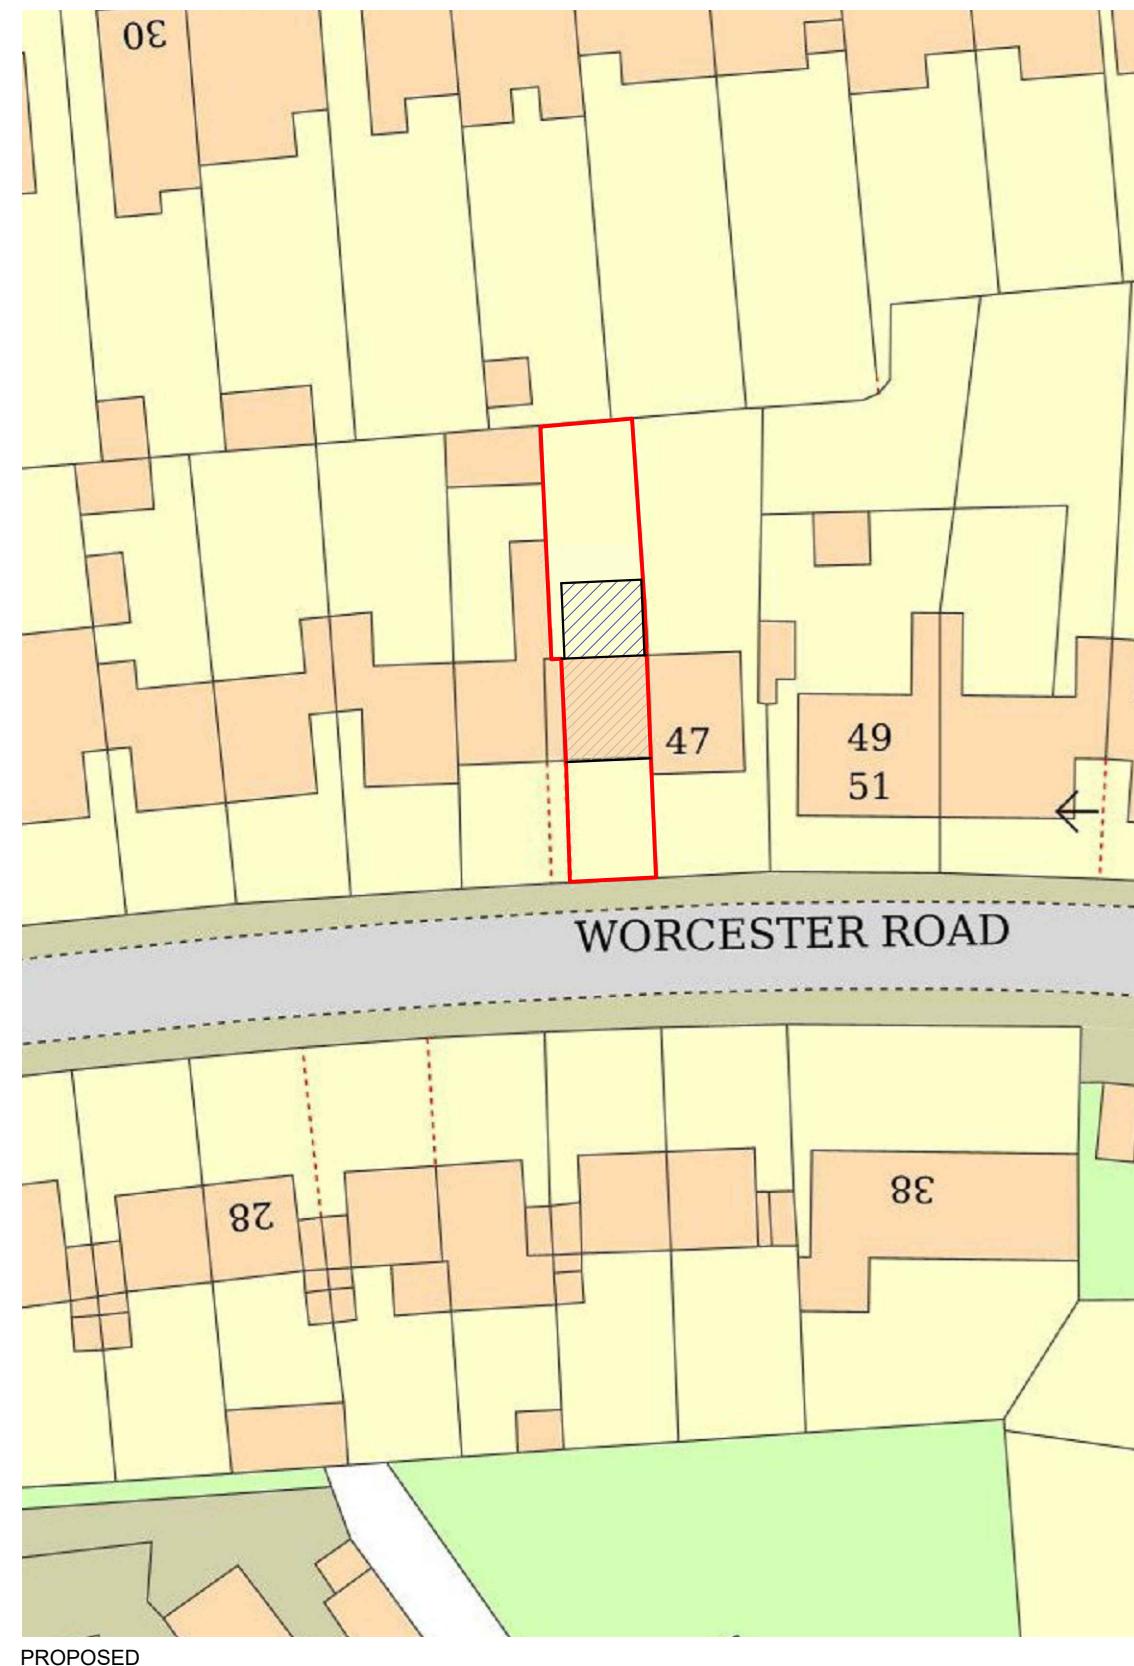

1 BLOCK PLAN  
SCALE 1:500 @ A3

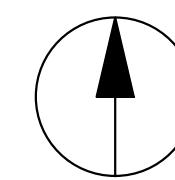

[www.all1house.com](http://www.all1house.com)  
Phone: 020 71128214

Client  
Mariya

Project Title  
Proposed Rear Extension

Project Address  
@45 Worcester Rd,  
Cowley, Uxbridge UB8  
3TH, UK

Drawing Title

BLOCK PLAN

Scale  
1:500

Date  
25/09/2024

Drawn  
Checked  
SZ

Drawing No.  
A1H 24/WR/002

Rev  
00