
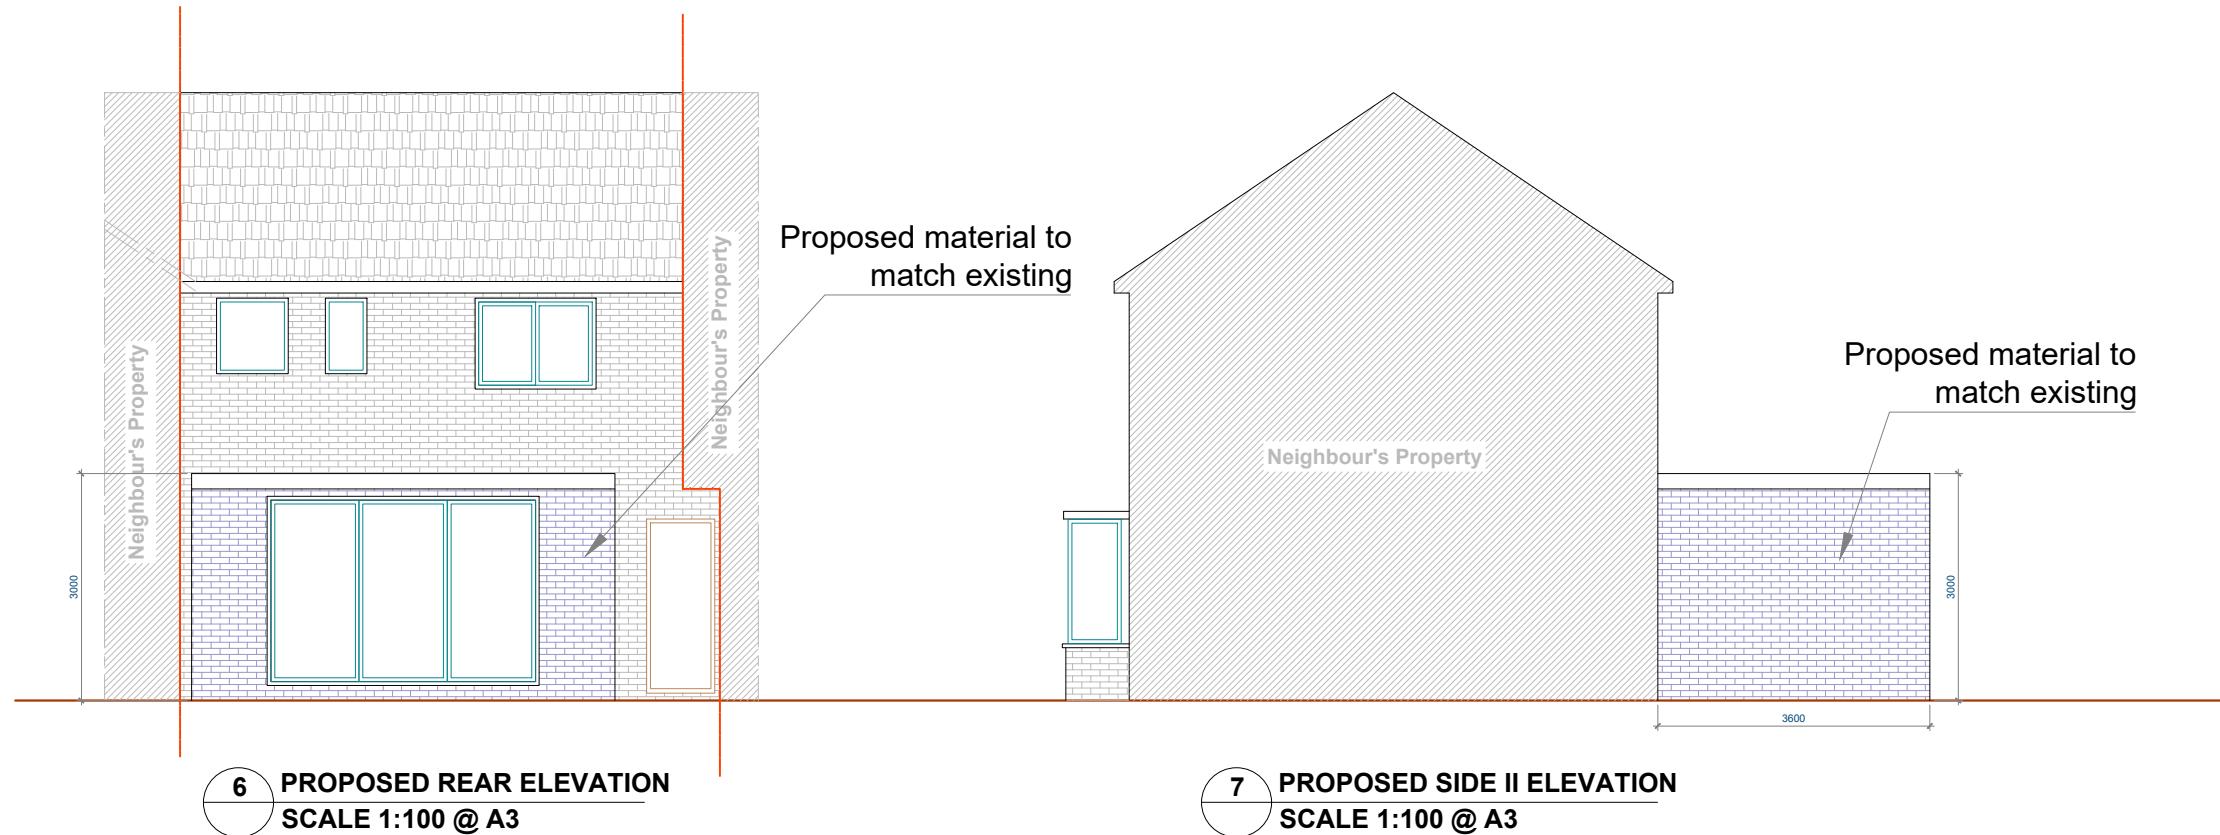


General Notes:
 All dimensions are in millimeters unless noted otherwise.
 All dimensions to be verified on site.
 For any discrepancies and omissions, it is recipient's responsibility to verify the same specifically with the designer.
 The copyright of this drawing is held by ALL1HOUSE. No unauthorized use or copies are permitted without our consent.

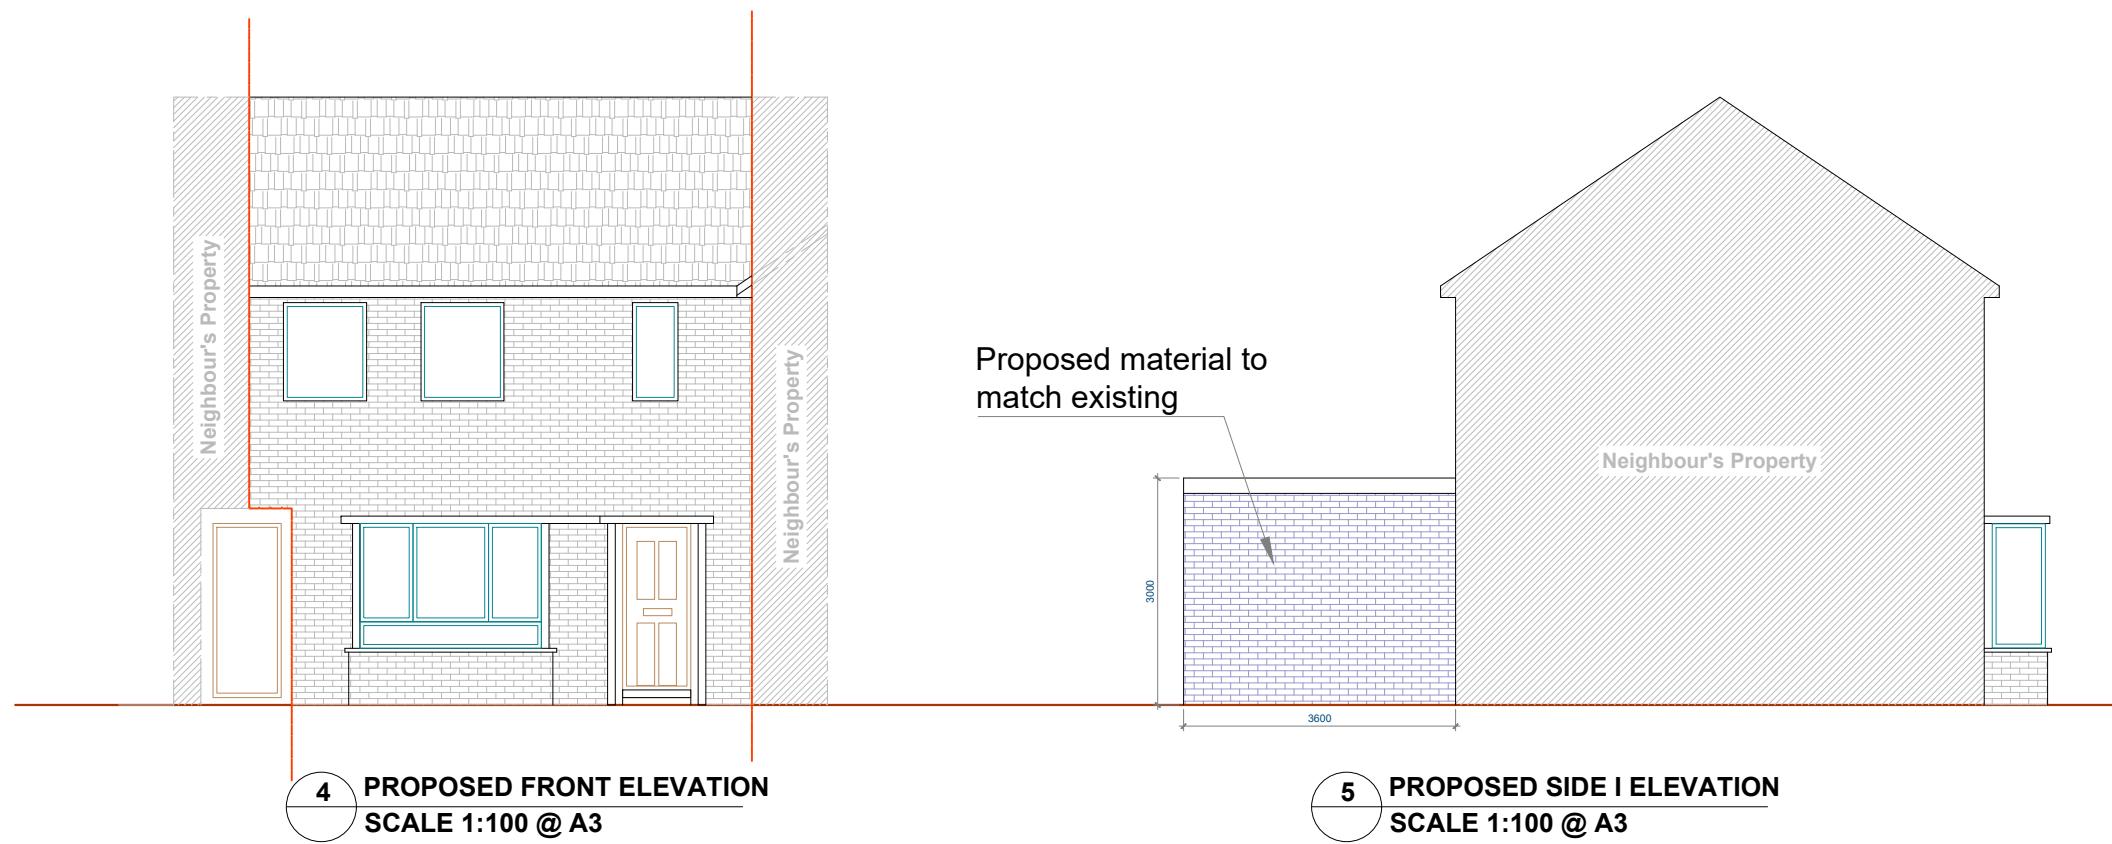

www.all1house.com
Phone: 020 71128214

Client
Mariya

Project Title
Proposed Rear Extension

Project Address
@45 Worcester Rd,
Cowley, Uxbridge UB8
3TH, UK

Drawing Title

PROPOSED DRAWINGS

Scale	1:100	A3
Date	25/09/2024	Drawn
Drawing No.	A1H 24/WR/006	Checked

SZ
Rev 01

