


Location Plan

Site Address: 9, Boundary Road, Eastcote, HA5 1PW

Date Produced: 22-Jan-2026

Scale: 1:1250 @A3

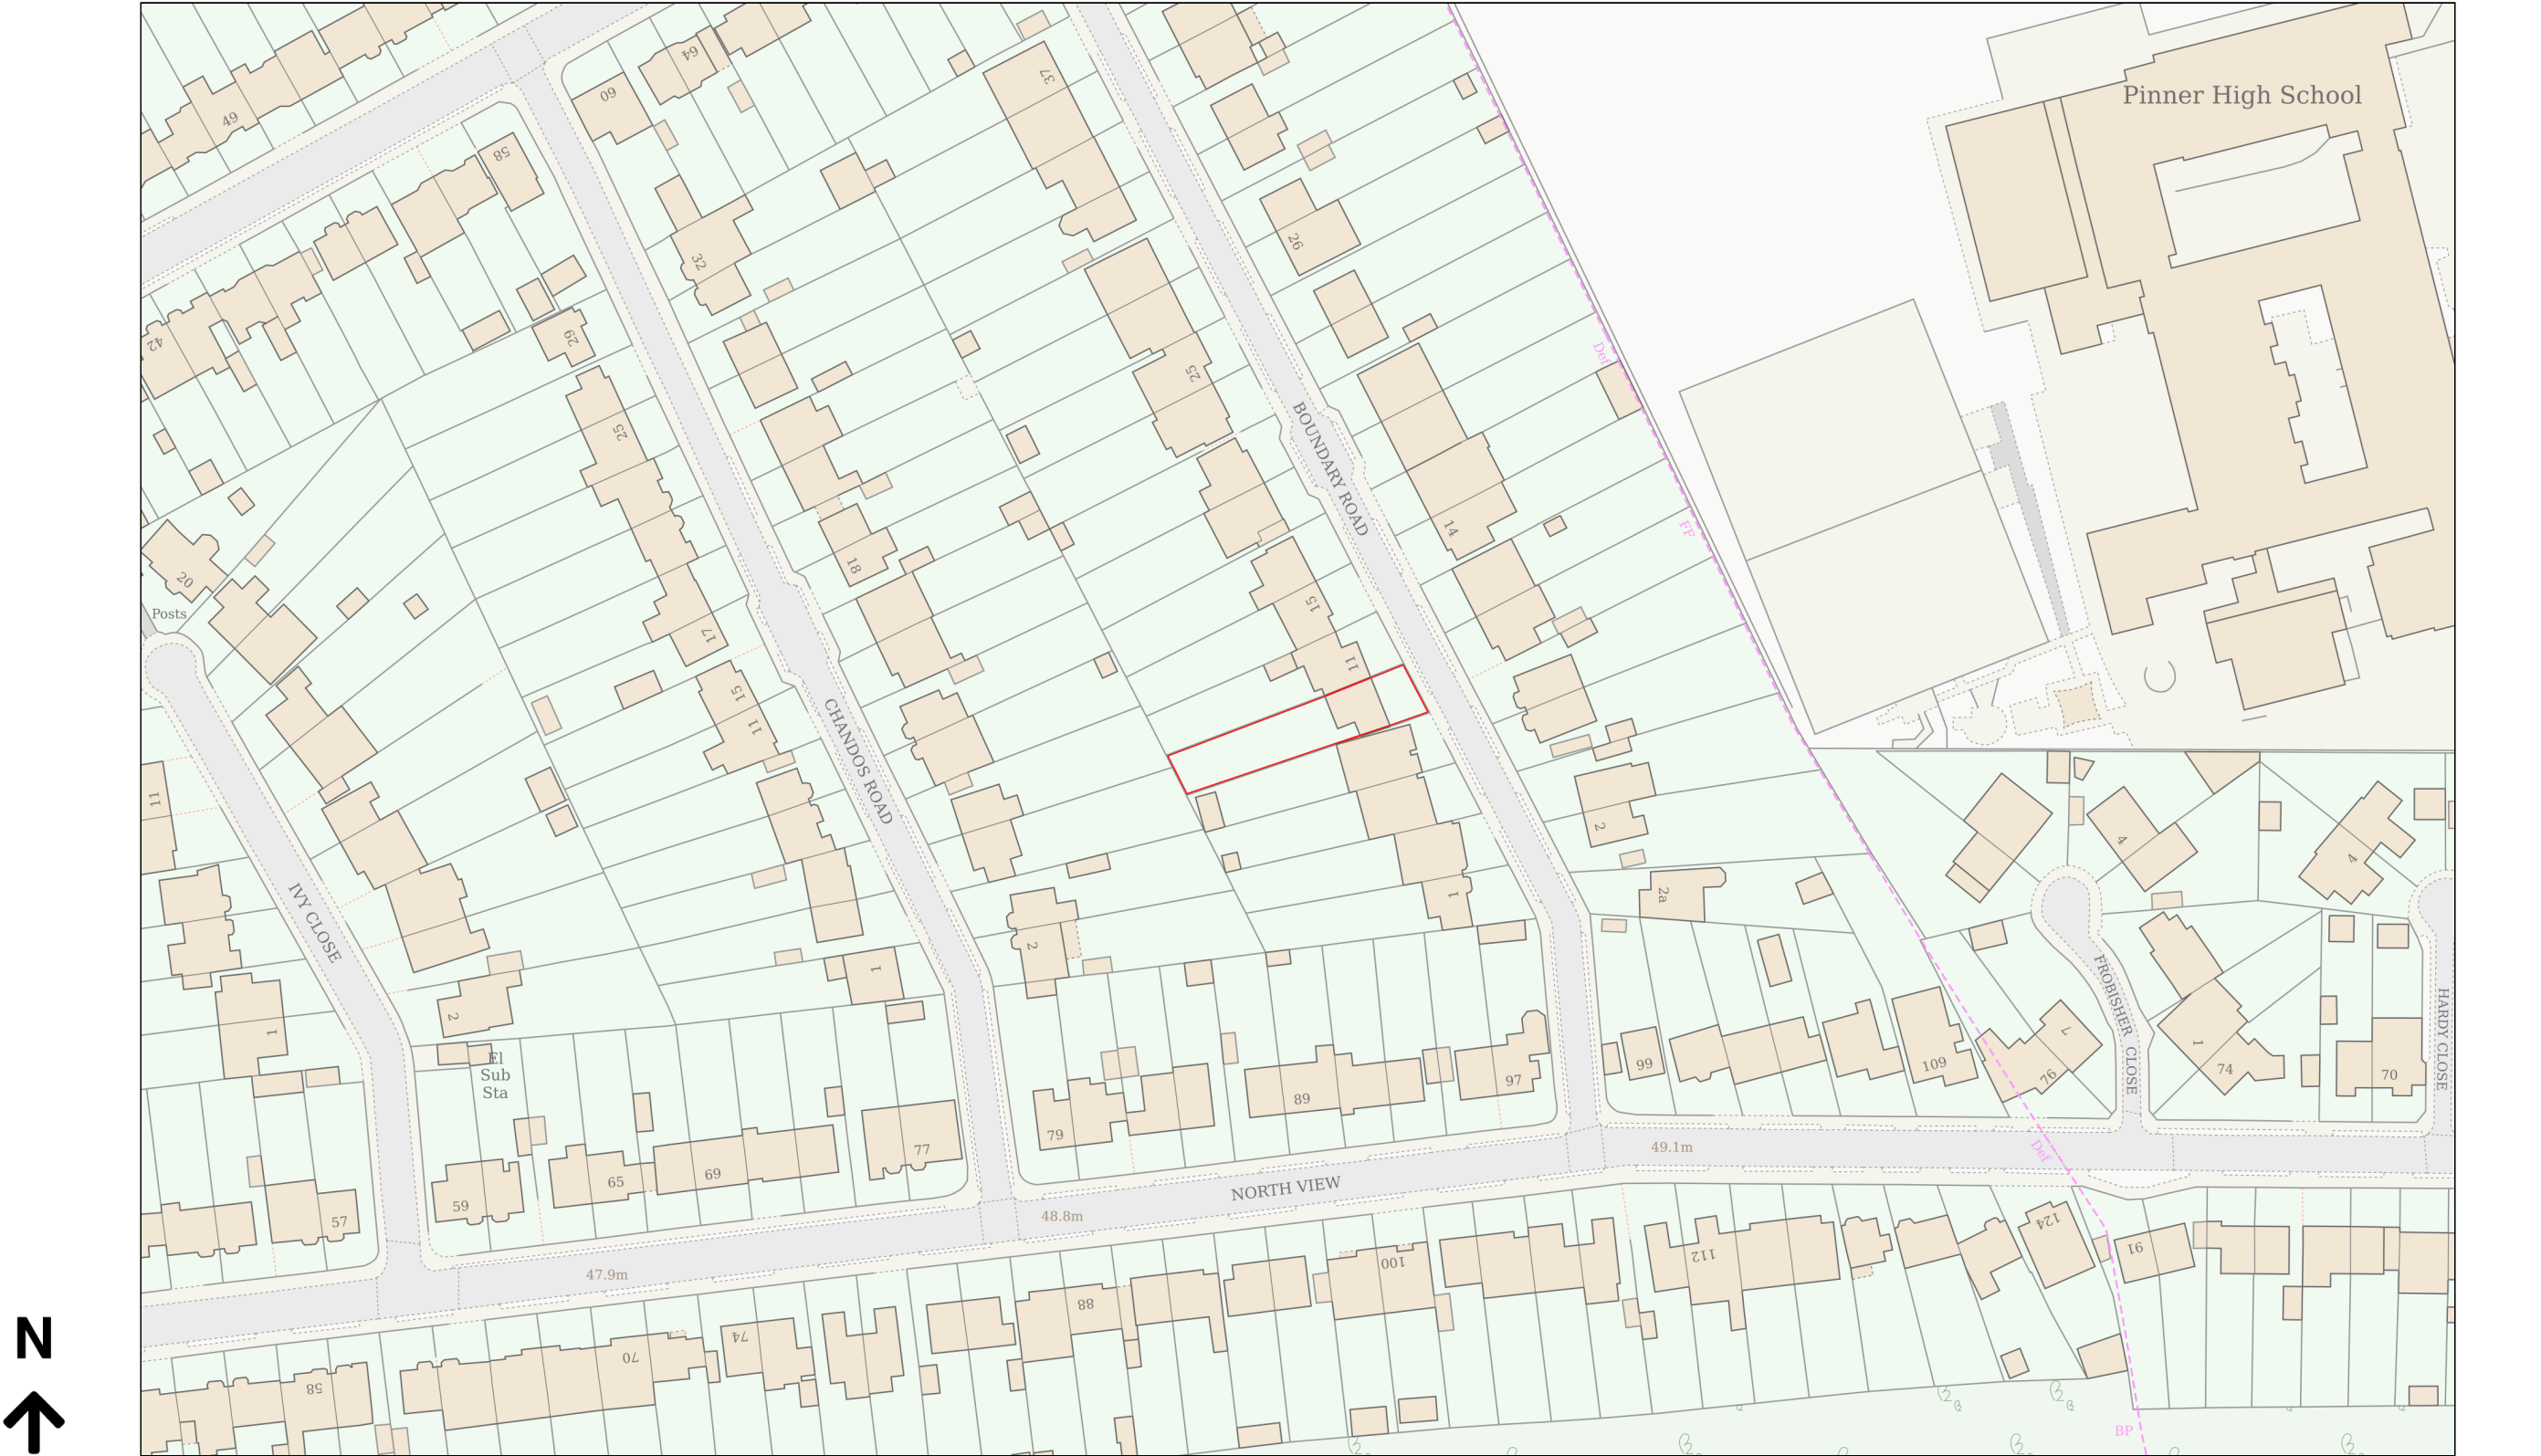

Planning Portal Reference: PP-14627112v1