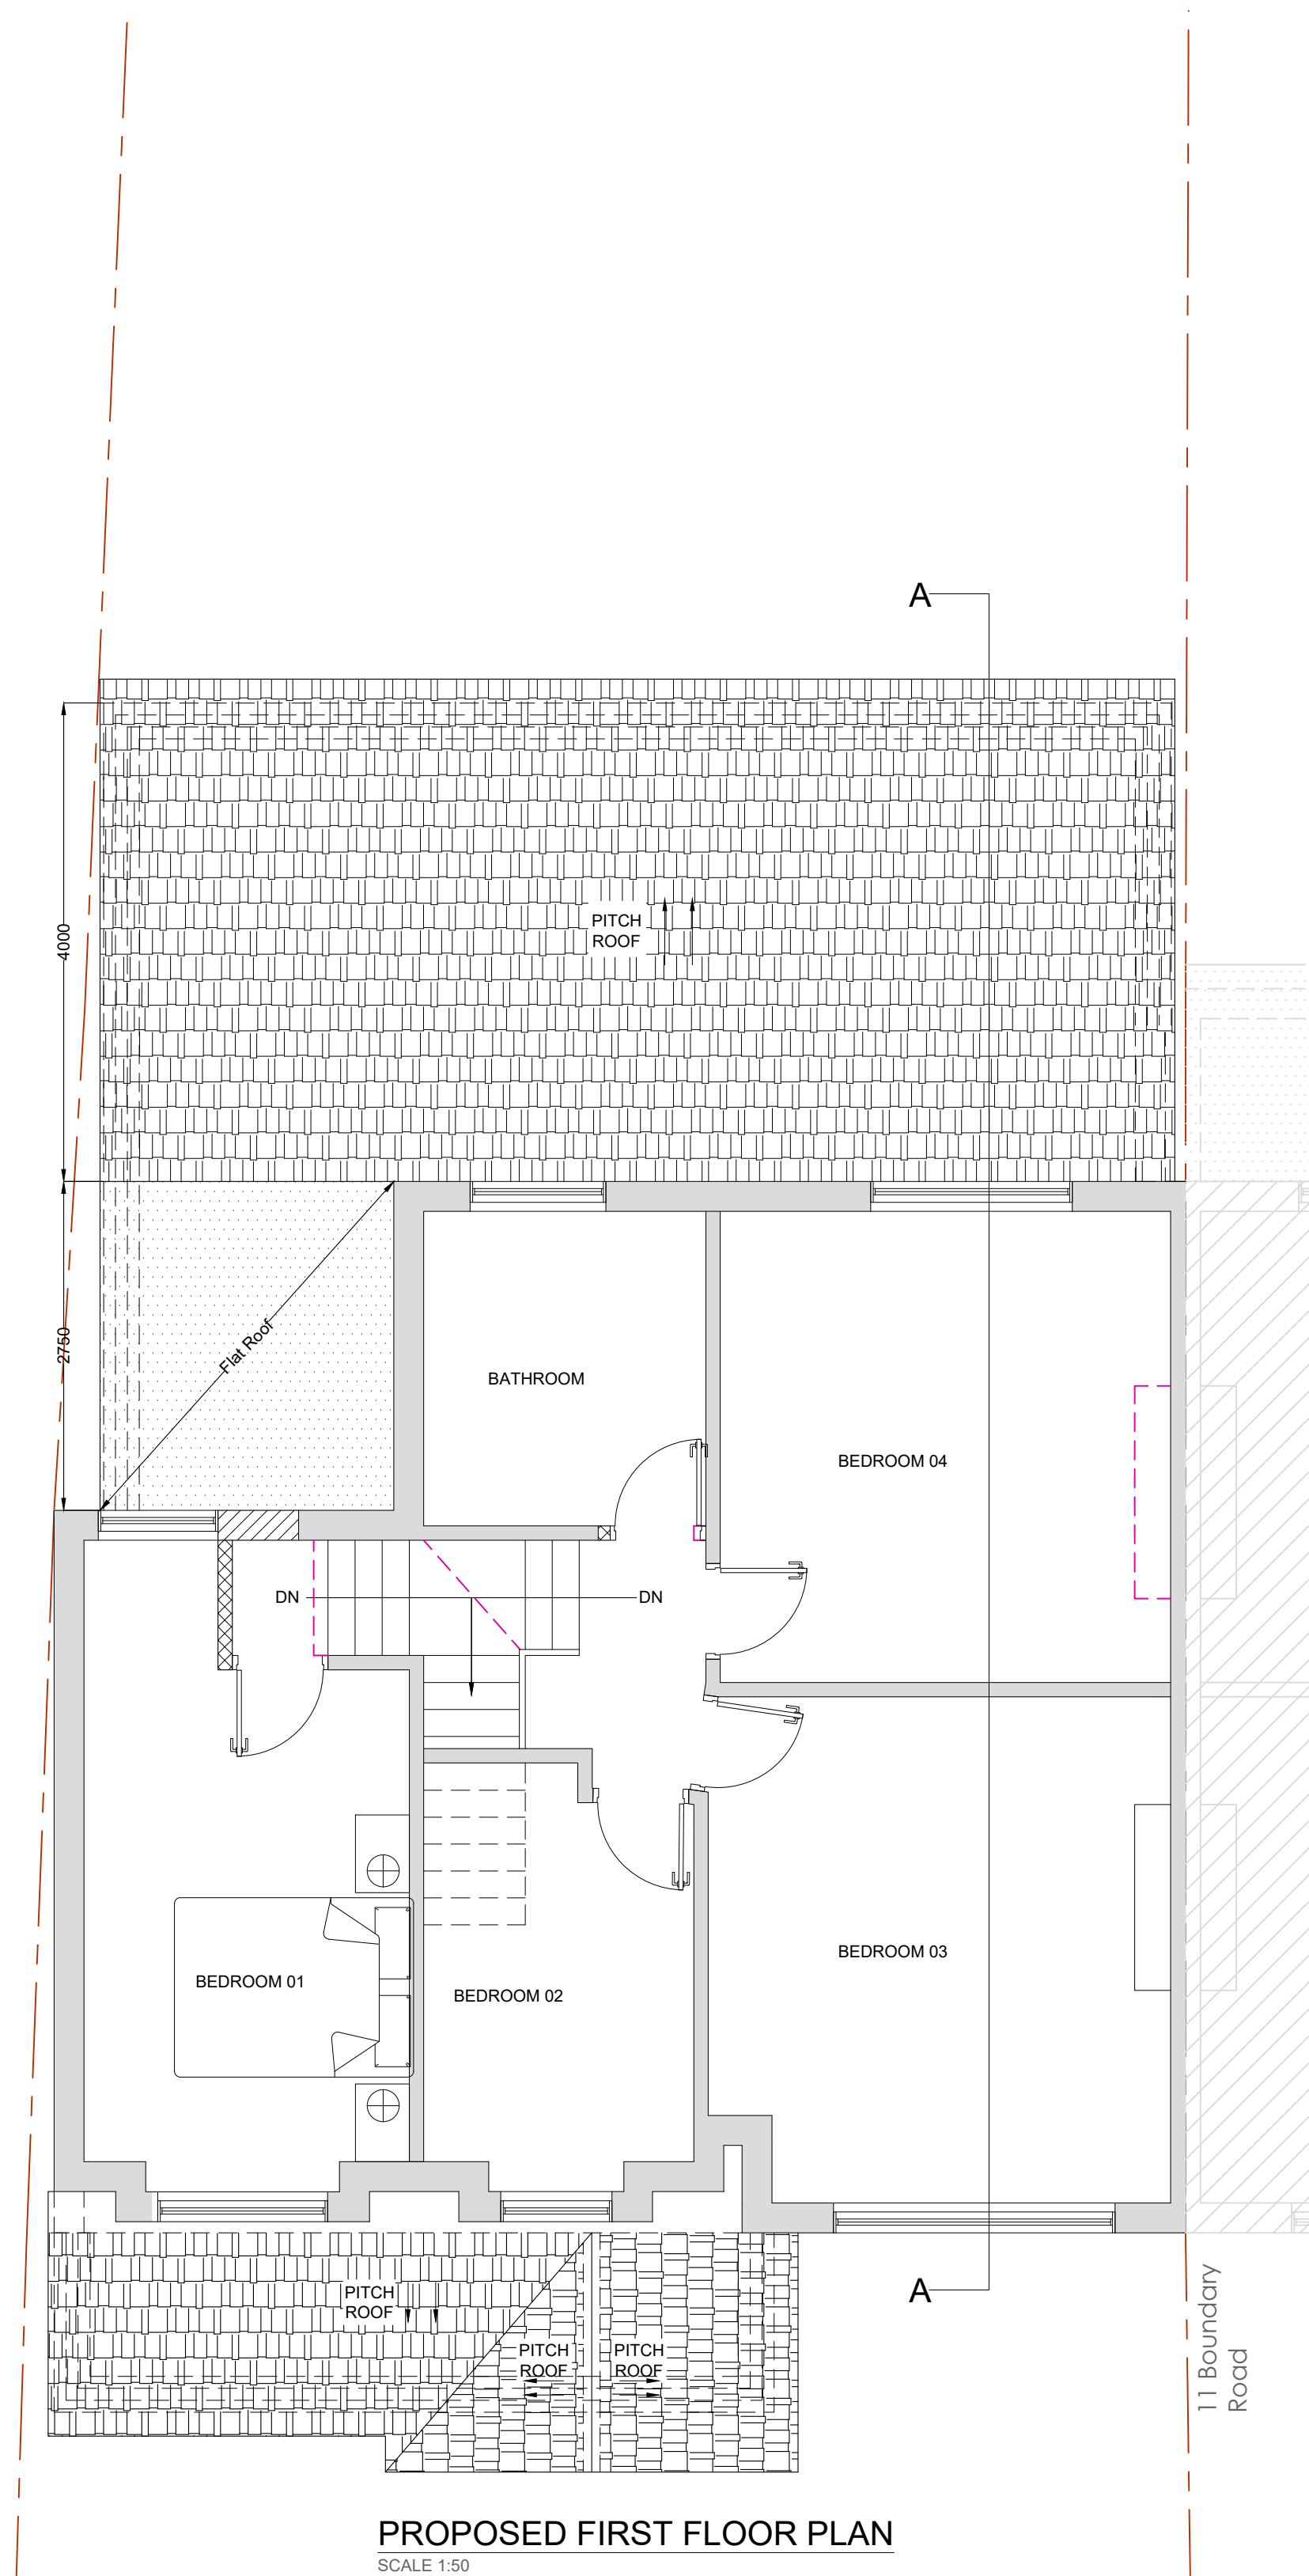
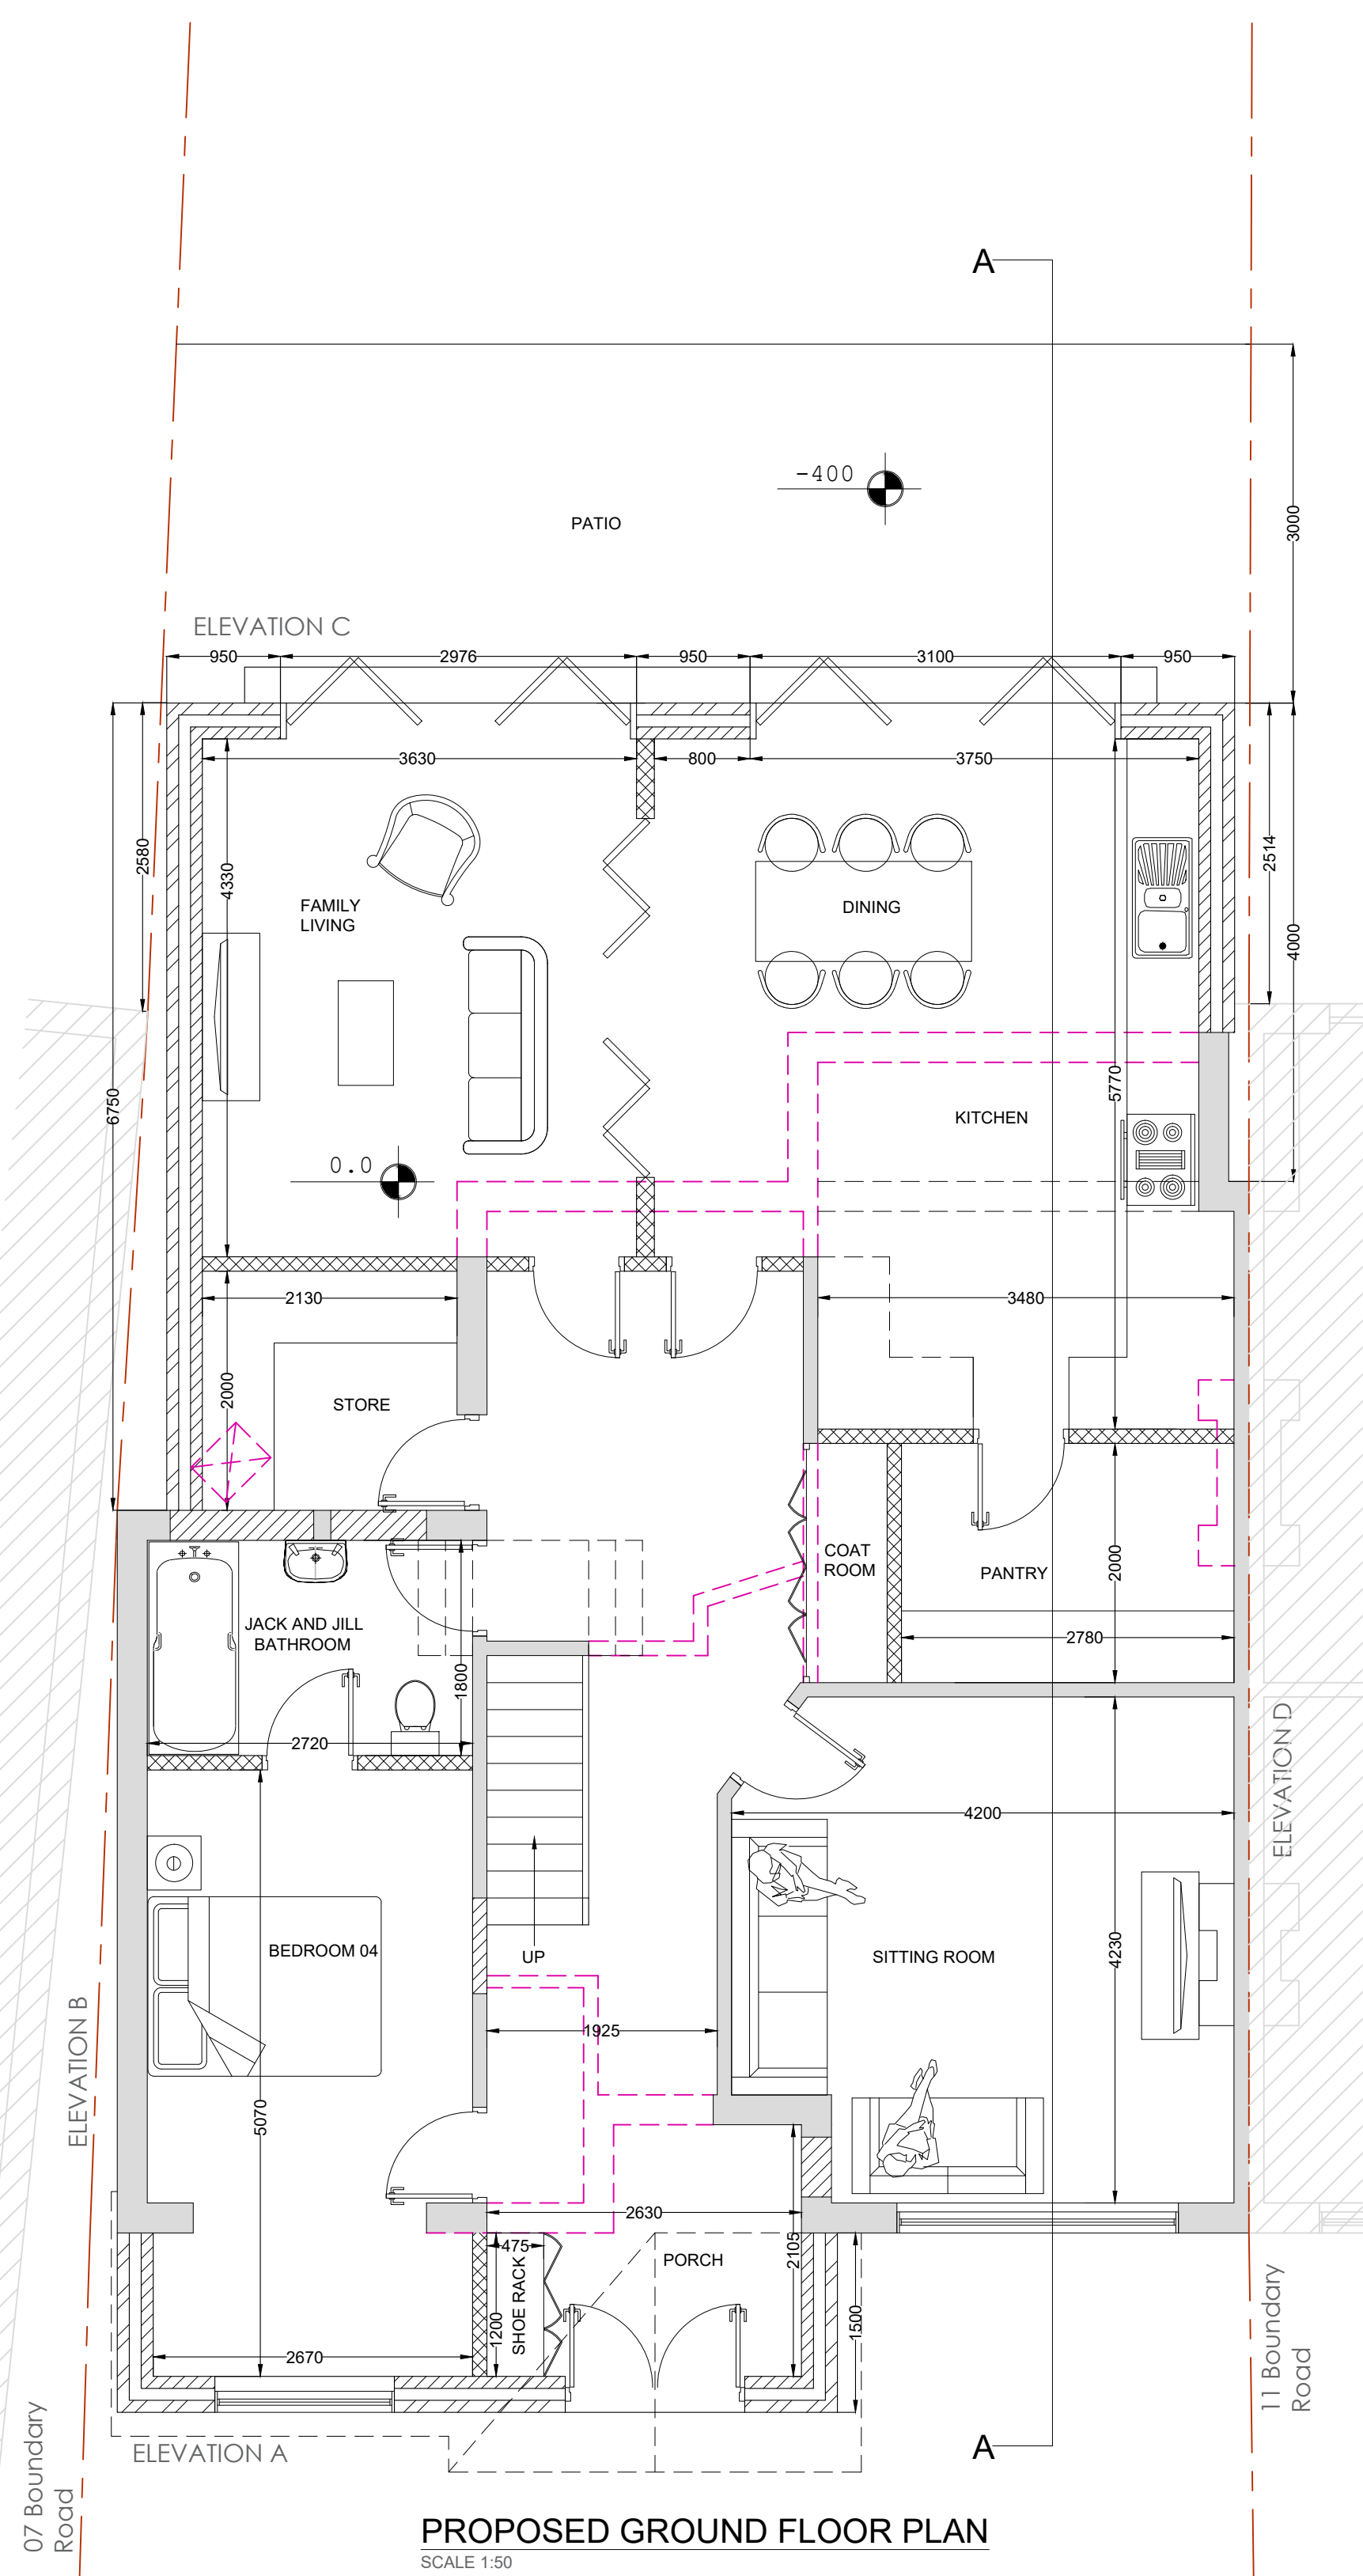
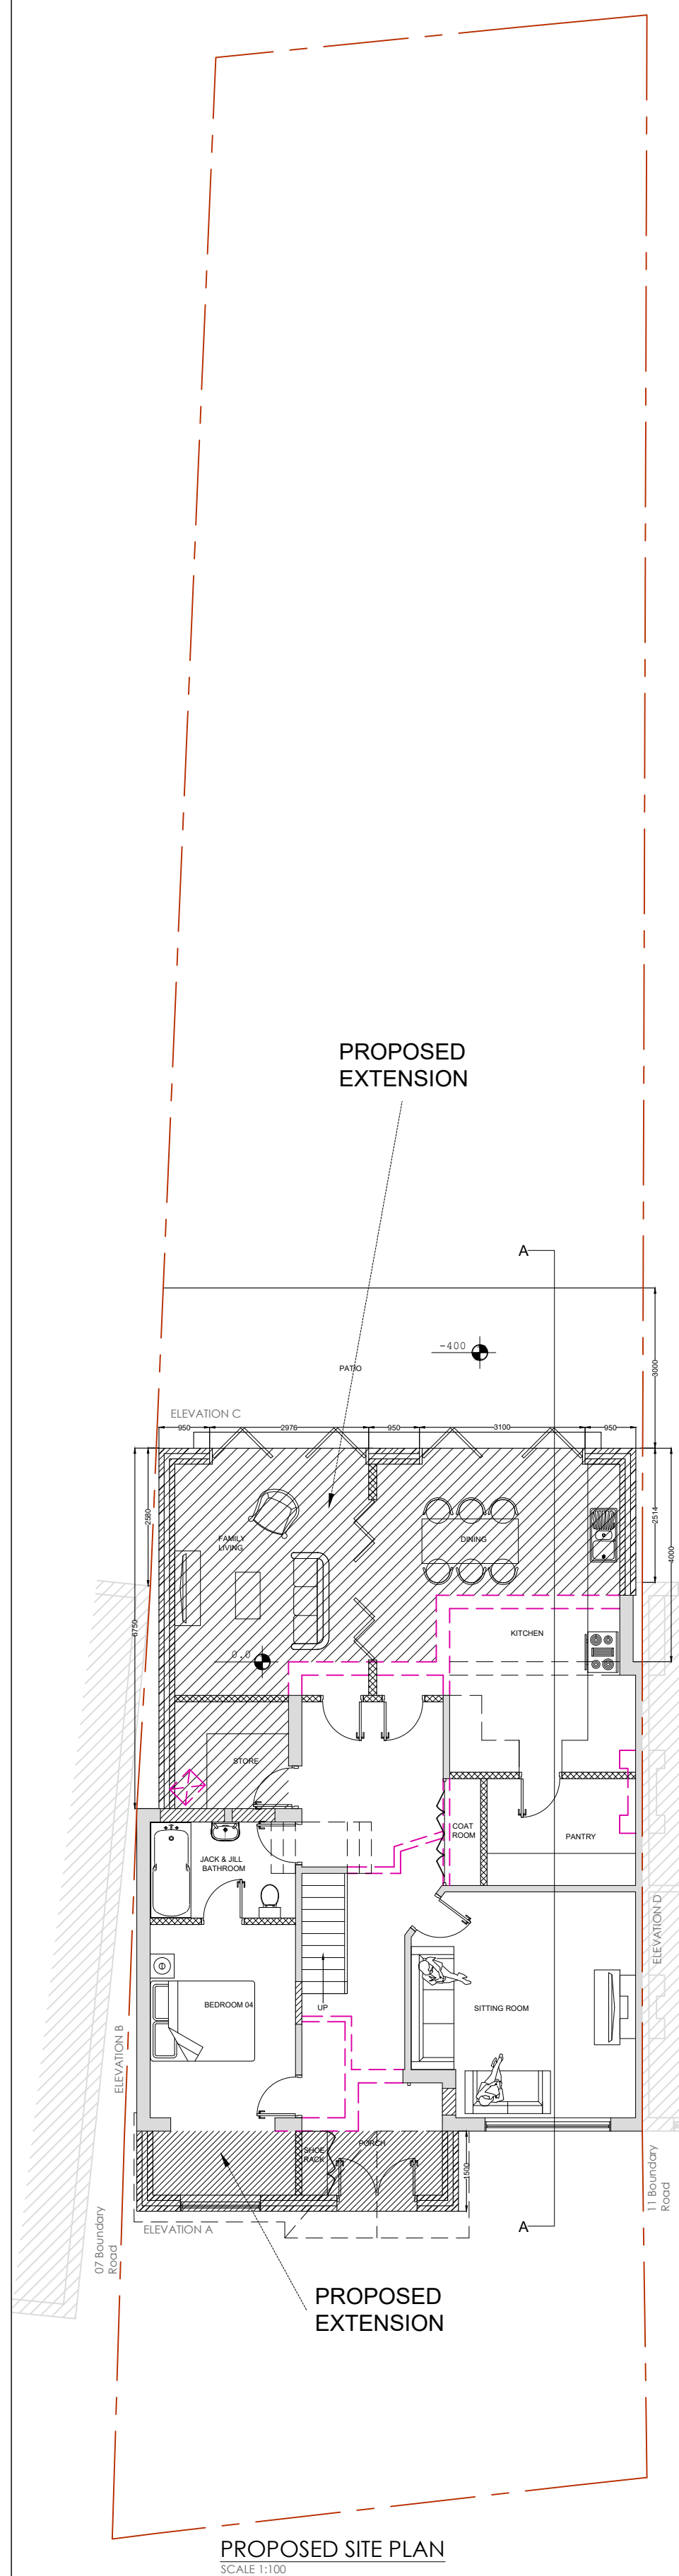


Do not scale off the drawings (scale only for planning purposes).		ARCH/CLIENT		Drawn BC	
Project Title		9 BOUNDARY ROAD PINNER HA5 1PW		Checked SP	
Drawing Title		PROPOSED SITE, FLOOR, ROOF AND BLOCK PLAN		Scale 1:50/500 Size A1	
Project No. 2603		Drawing No. PR-02		Rev. C	