

[illegible]

Site Photographs

Front

Rear

Revisions:	Date:	

Client:

Site Address:
18 Cardinal Road

Job Title:
Proposed Elevation

Job Title:
Proposed Elevations

Drawing Title

9


Grain:	Project Ref:
--------	--------------

Date: 1/10/2025


--	--

1

5m

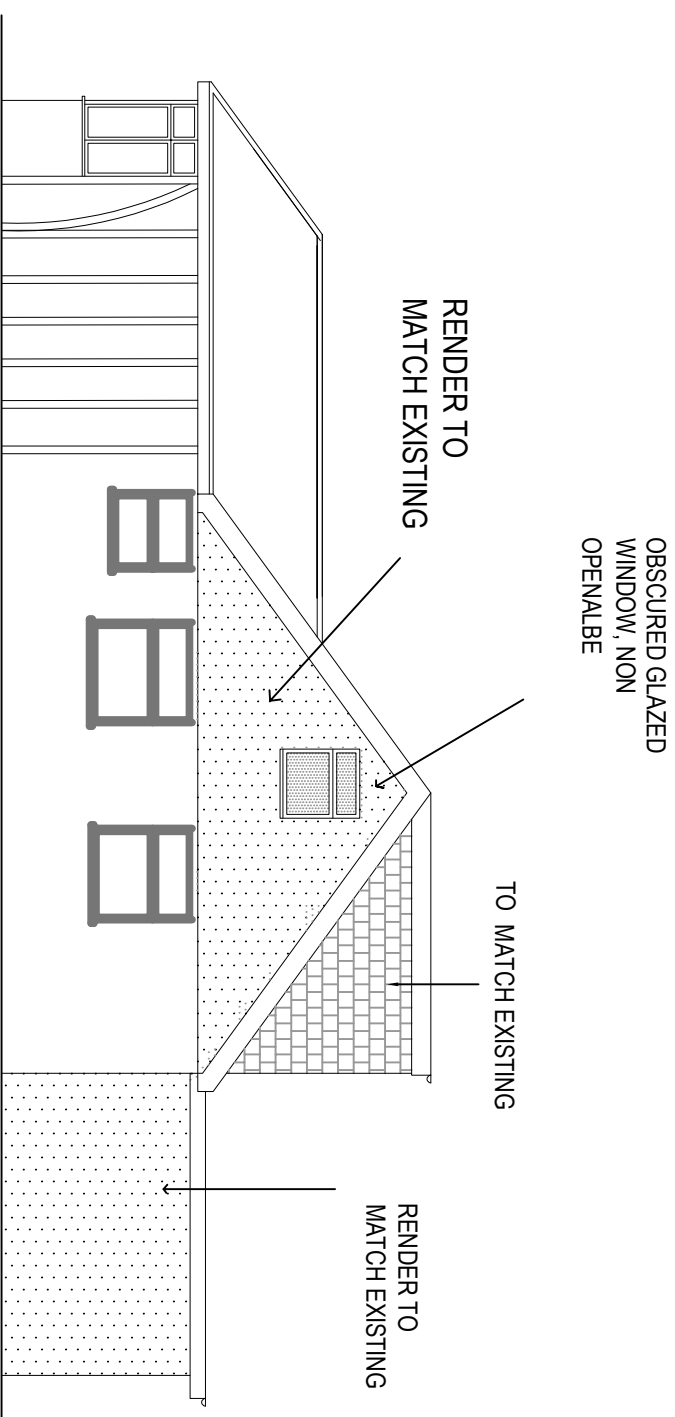

PROPOSED SIDE ELEVATION

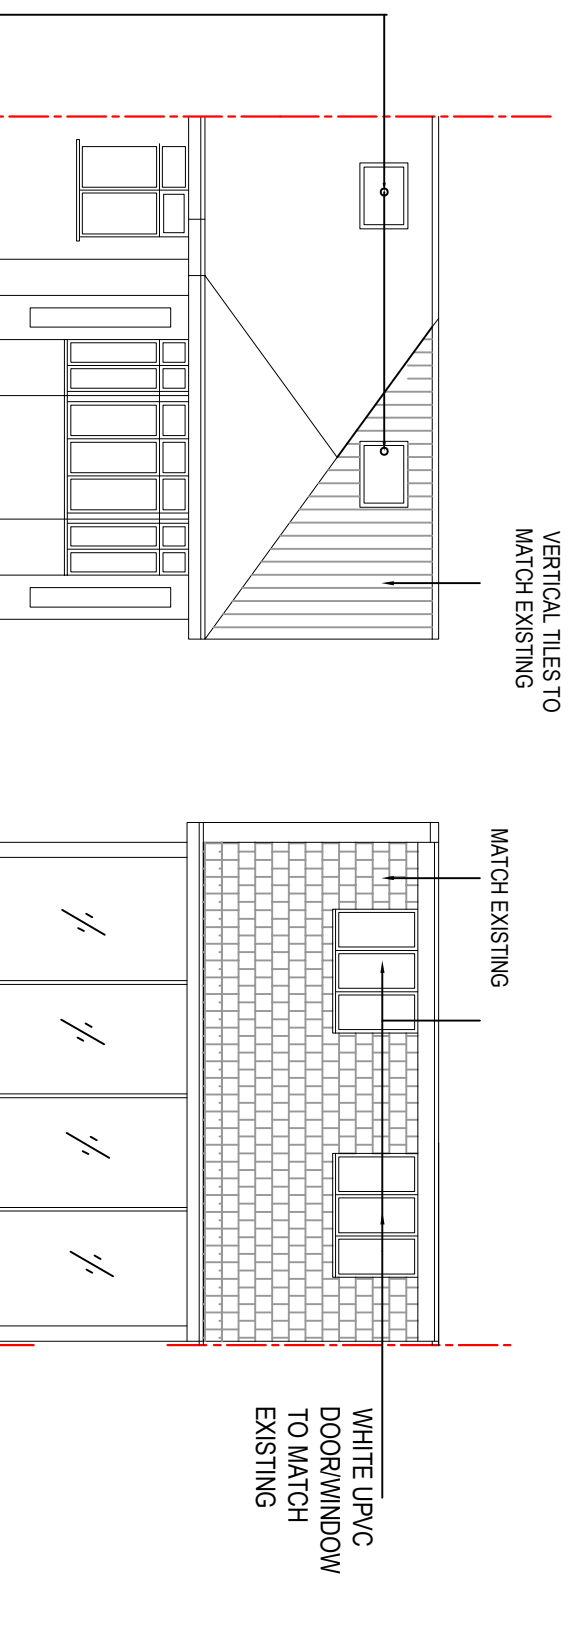

PROPOSED FRONT ELEVATION

PROPOSED REAR ELEVATION

PROPOSED ROOF LIGHTS WOULD NOT PROTRUDE MORE THAN 150MM BEYOND THE PLANE OF THE SLOPE OF THE ORIGINAL ROOF WHEN MEASURED FROM THE PERPENDICULAR WITH THE EXTERNAL SURFACE OF THE ORIGINAL ROOF

WHITE UPVC
DOOR/WINDOW
TO MATCH
EXISTING