


PROPOSED LOFT PLAN

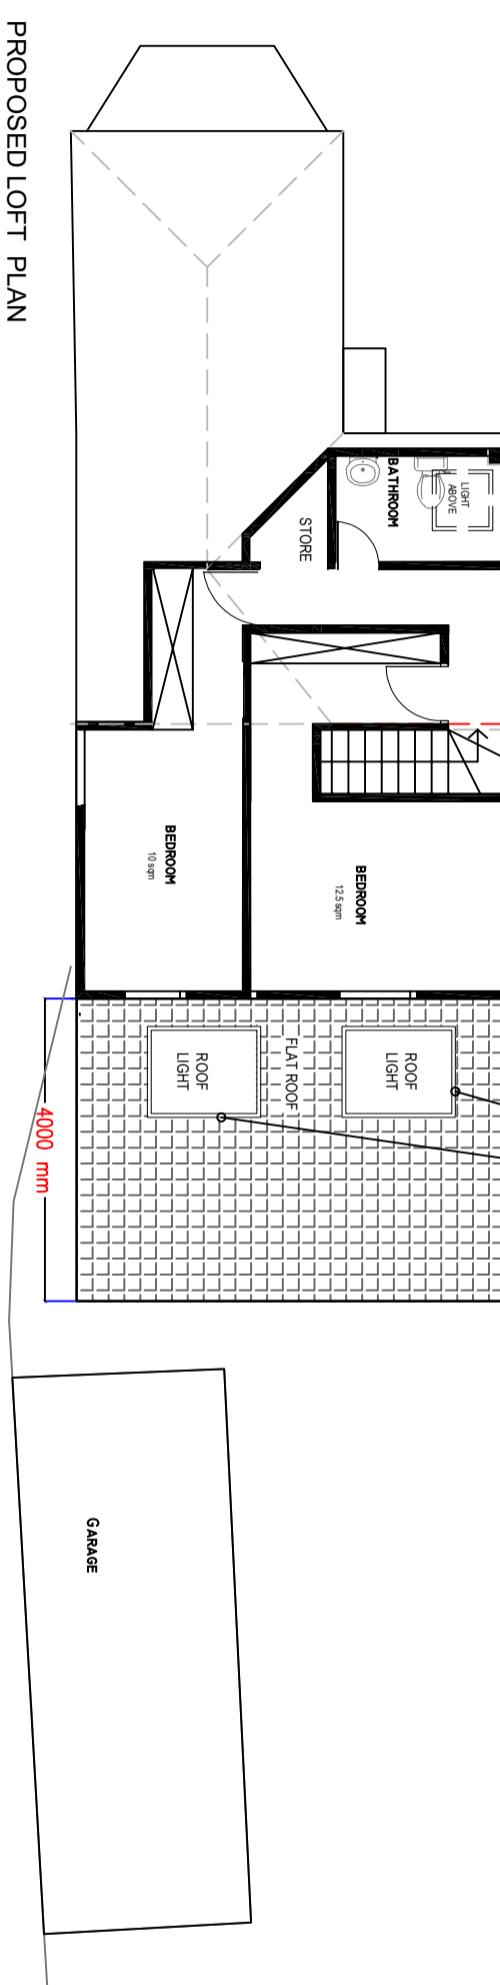

PROPOSED ROOF LIGHTS WOULD
NOT PROTRUDE MORE THAN
150MM BEYOND THE PLANE OF
THE SLOPE OF THE
ORIGINAL ROOF WHEN
MEASURED FROM THE
PERPENDICULAR WITH THE
EXTERNAL SURFACE
OF THE ORIGINAL ROOF

Site Photographs

1