



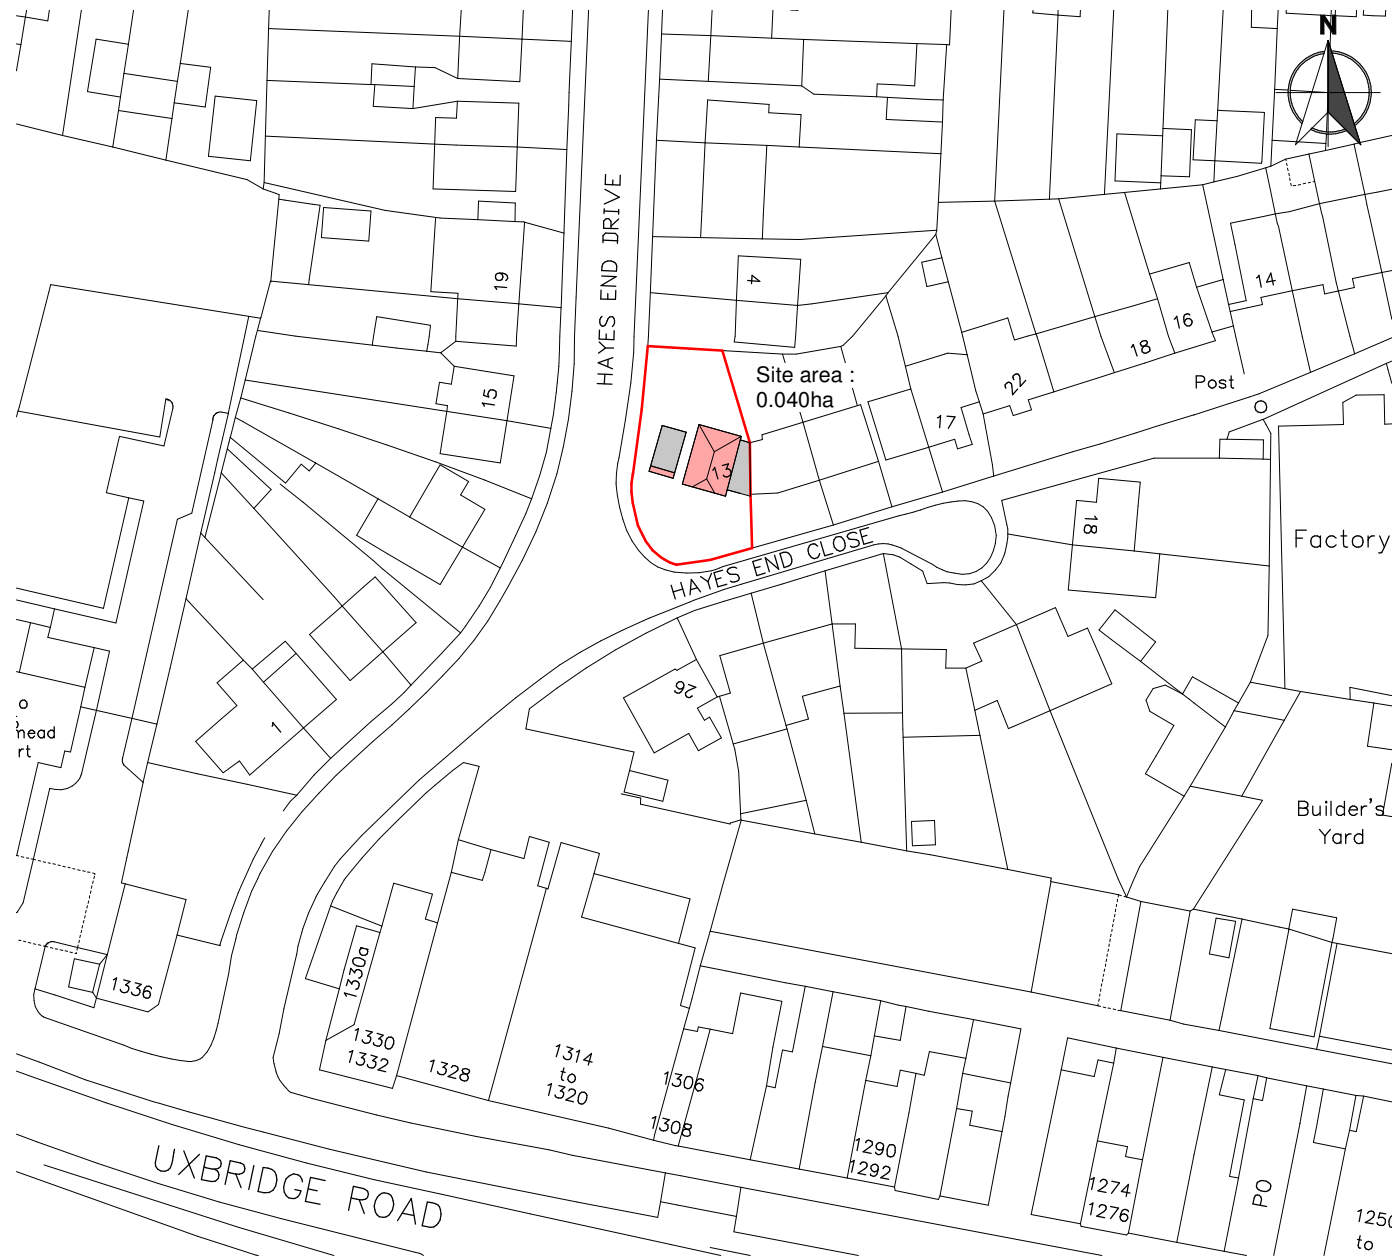

1 Location Plan
2112-L-100 1 : 1000

HAYES END

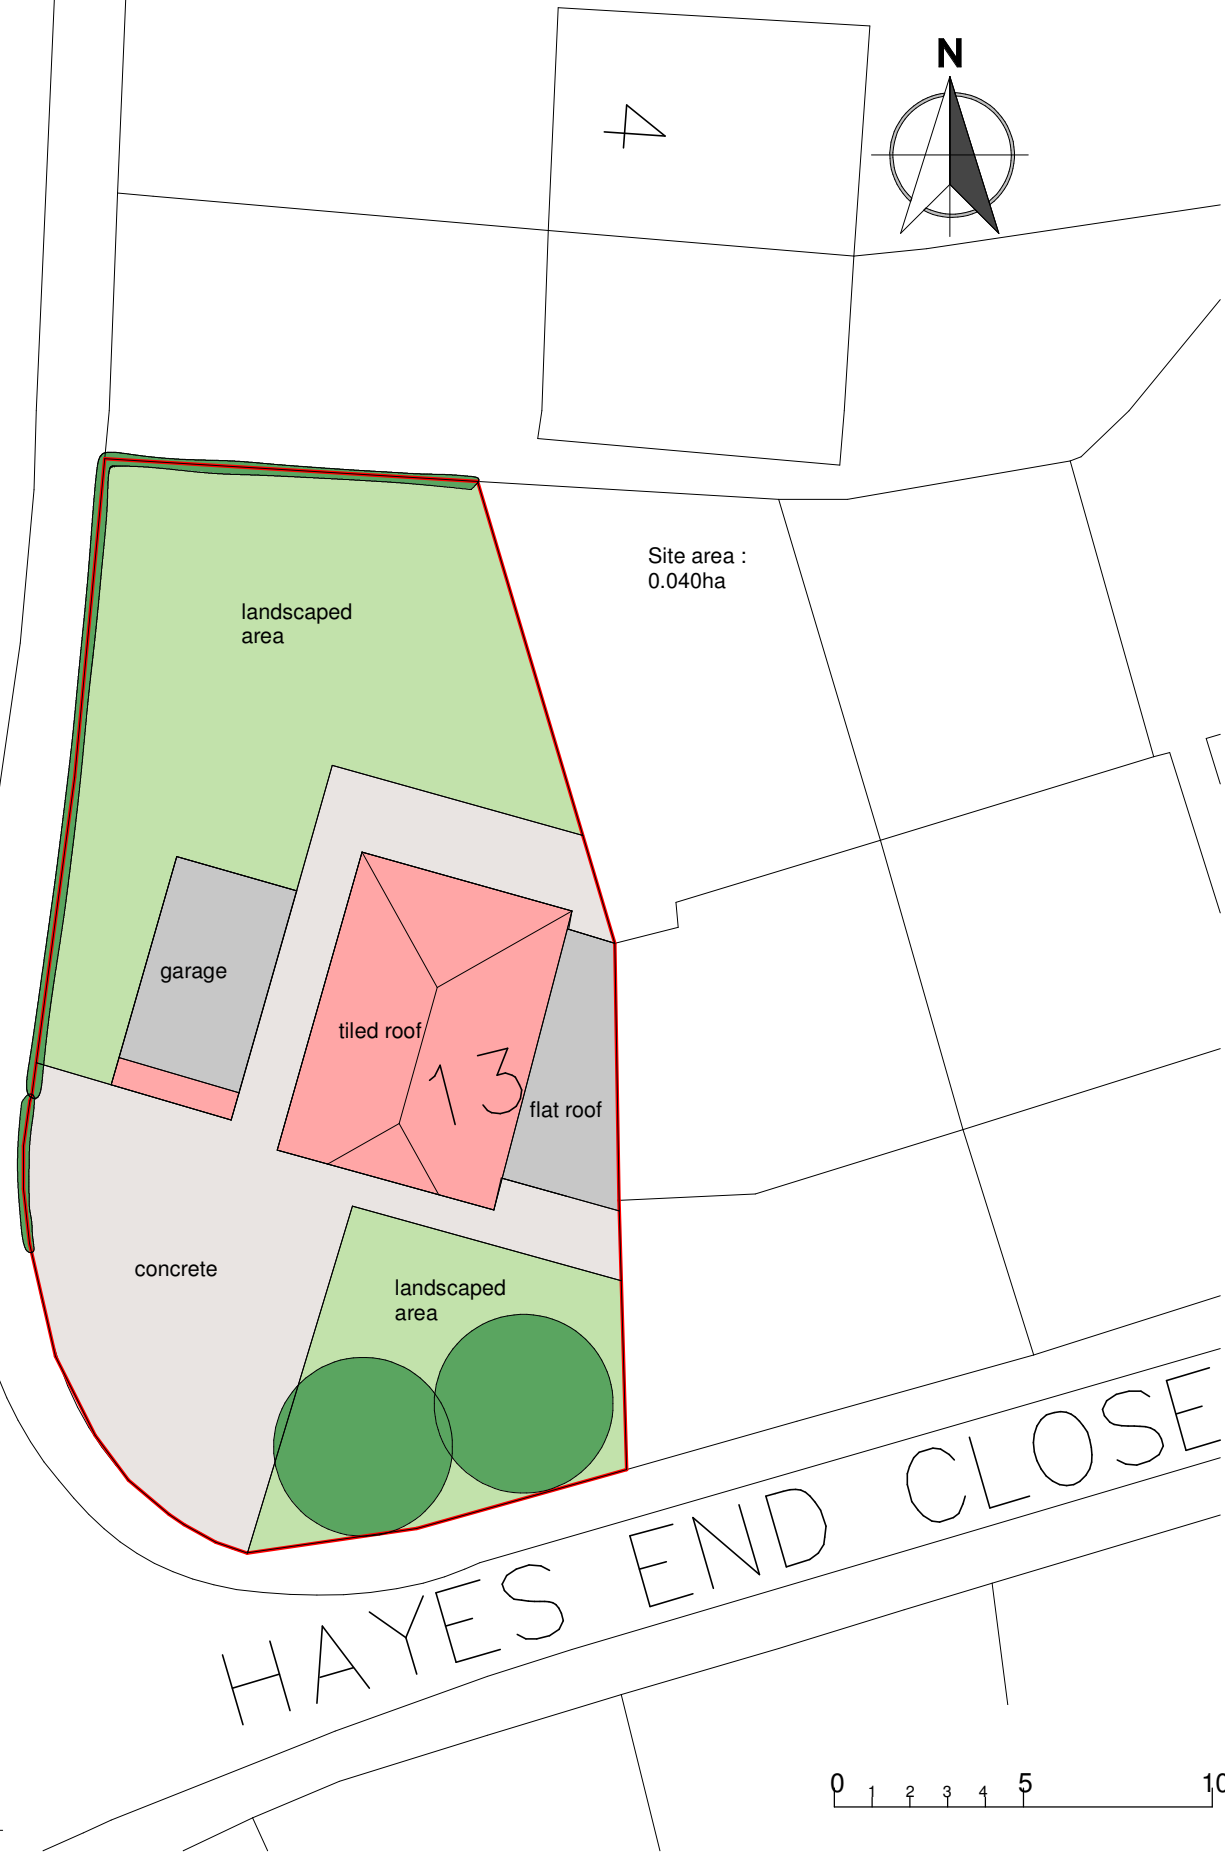

2 Existing Site Plan
2112-L-100 1 : 200

Rev. No.	Description	Date	Project:	Conversion of Garage into Habitable Space and Infill between Garage & Dwelling 13 Hayes End Close, Hayes UB4 8HF
			Client:	Mr. Sukhwinder Singh
			Title:	Location Plan and Existing Site Plan
			Project No:	21P0511-012
			Scale:	As indicated @A3
			Rev:	
			Date:	11/2022