


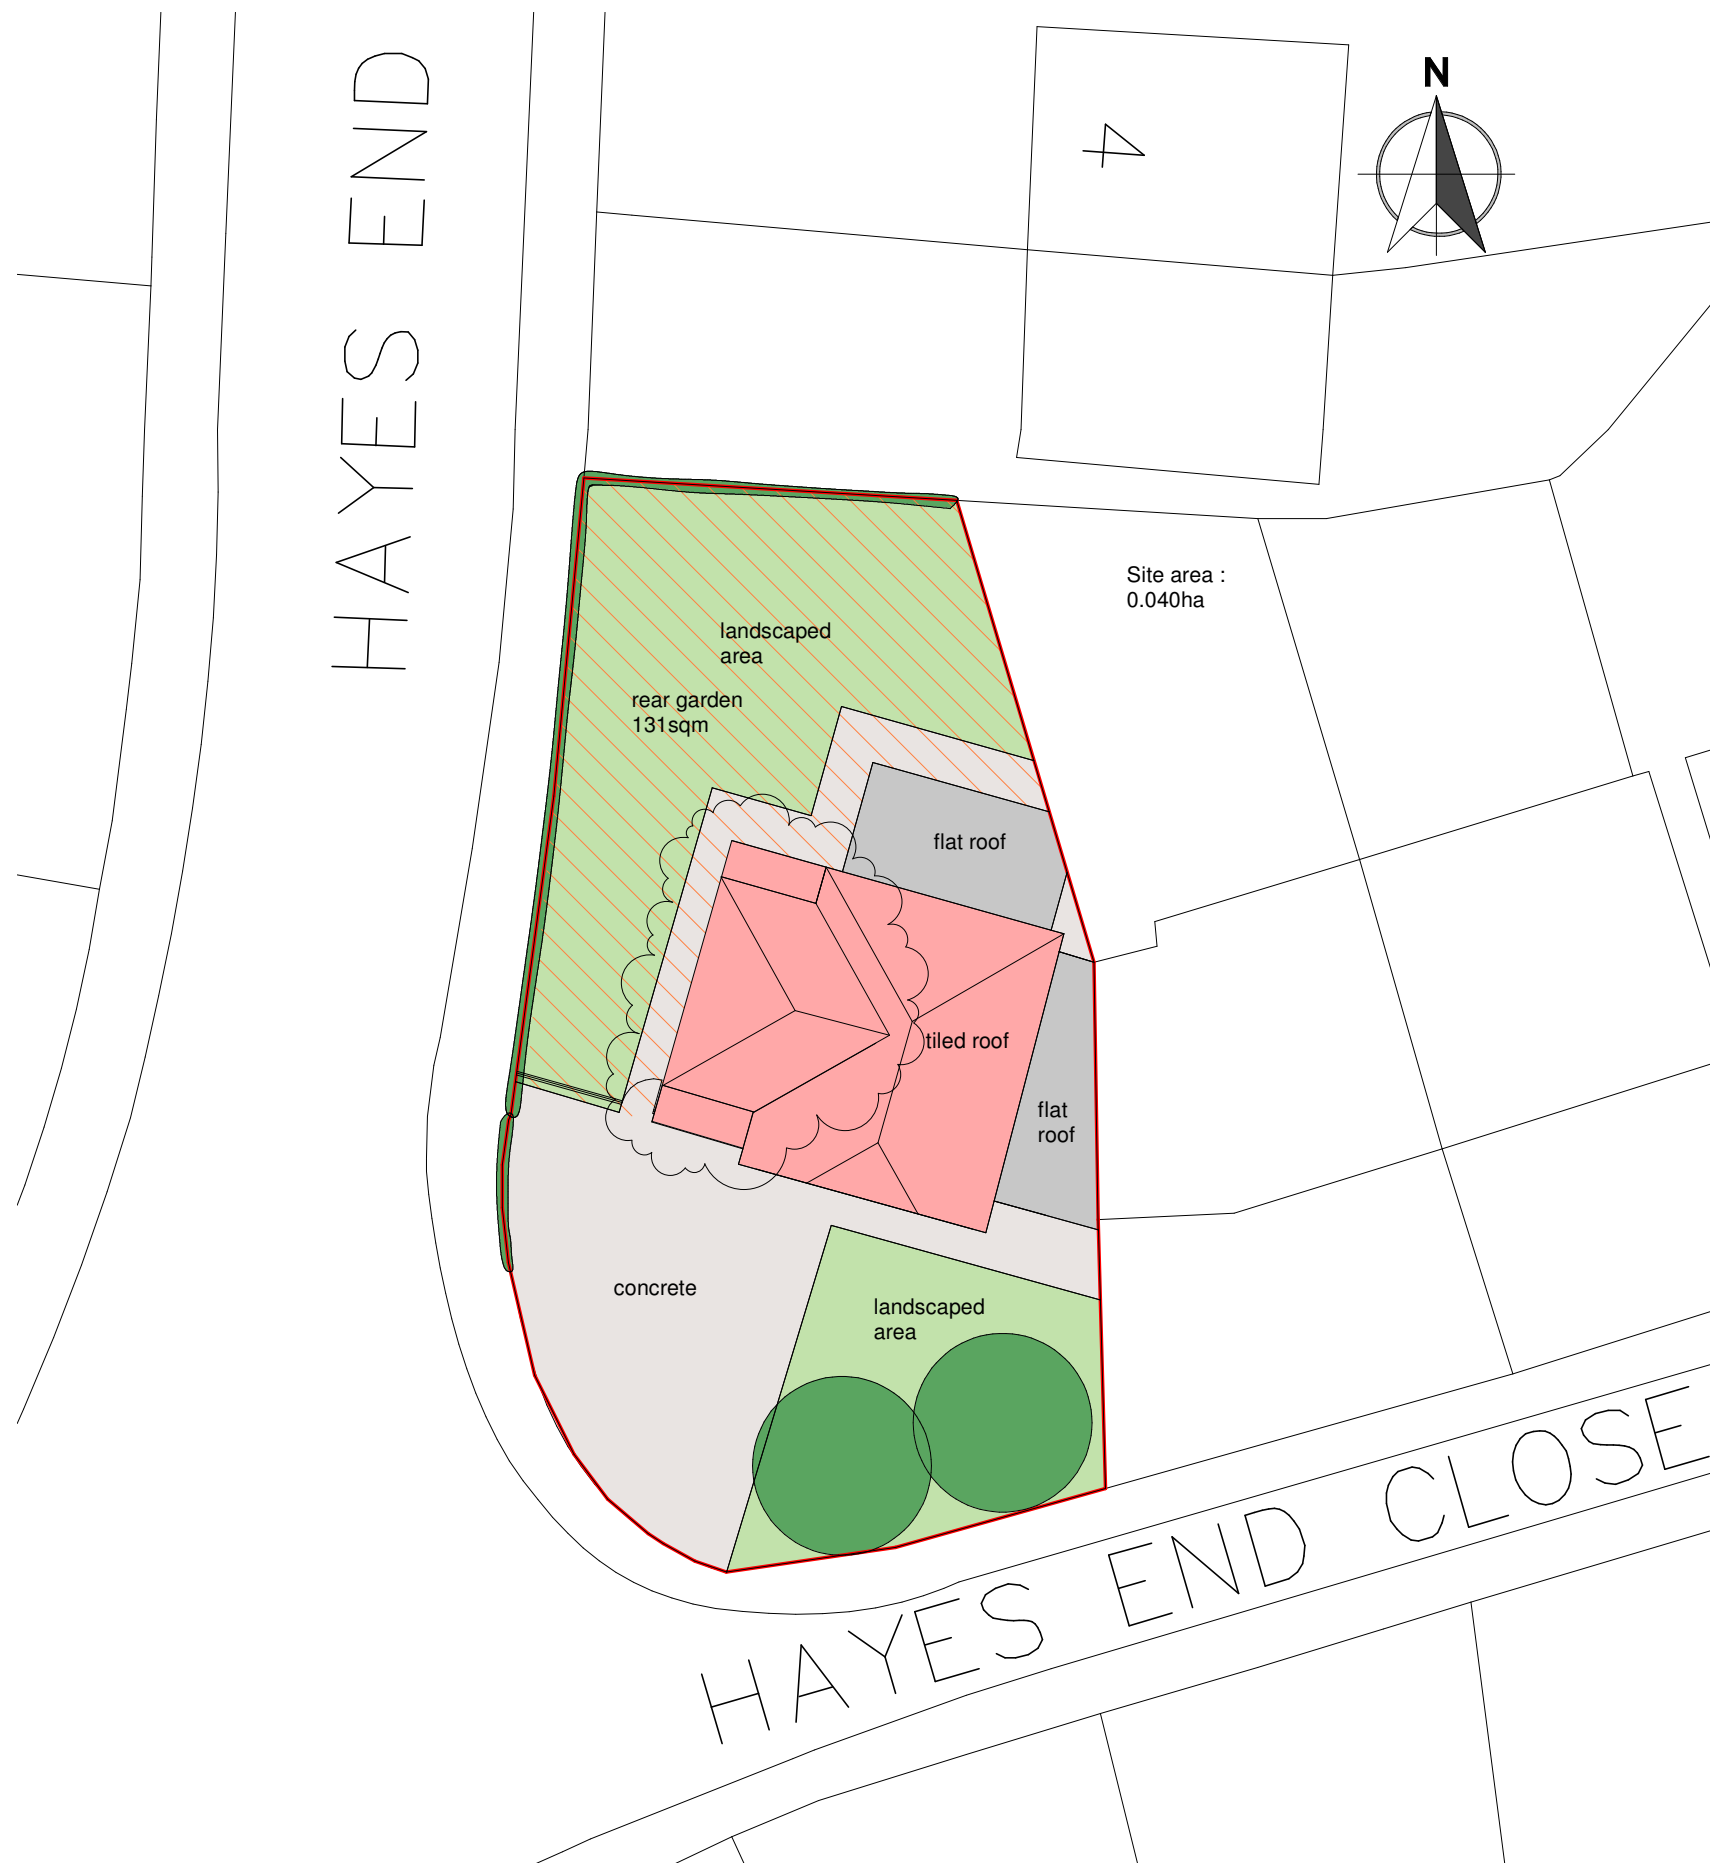

Rev. No.	Description	Date	Project:	Client:	Title:	Project No:	Scale:	Rev:	Date:
A	Roof amended	16.05.23	Double Storey Side Extension & Single Storey Rear Extension	Mr. Sukhwinder Singh	Proposed Site Plan	21P0511-012	1 : 200	B	02/2023
B	Side extension depth reduced	14.06.23							