


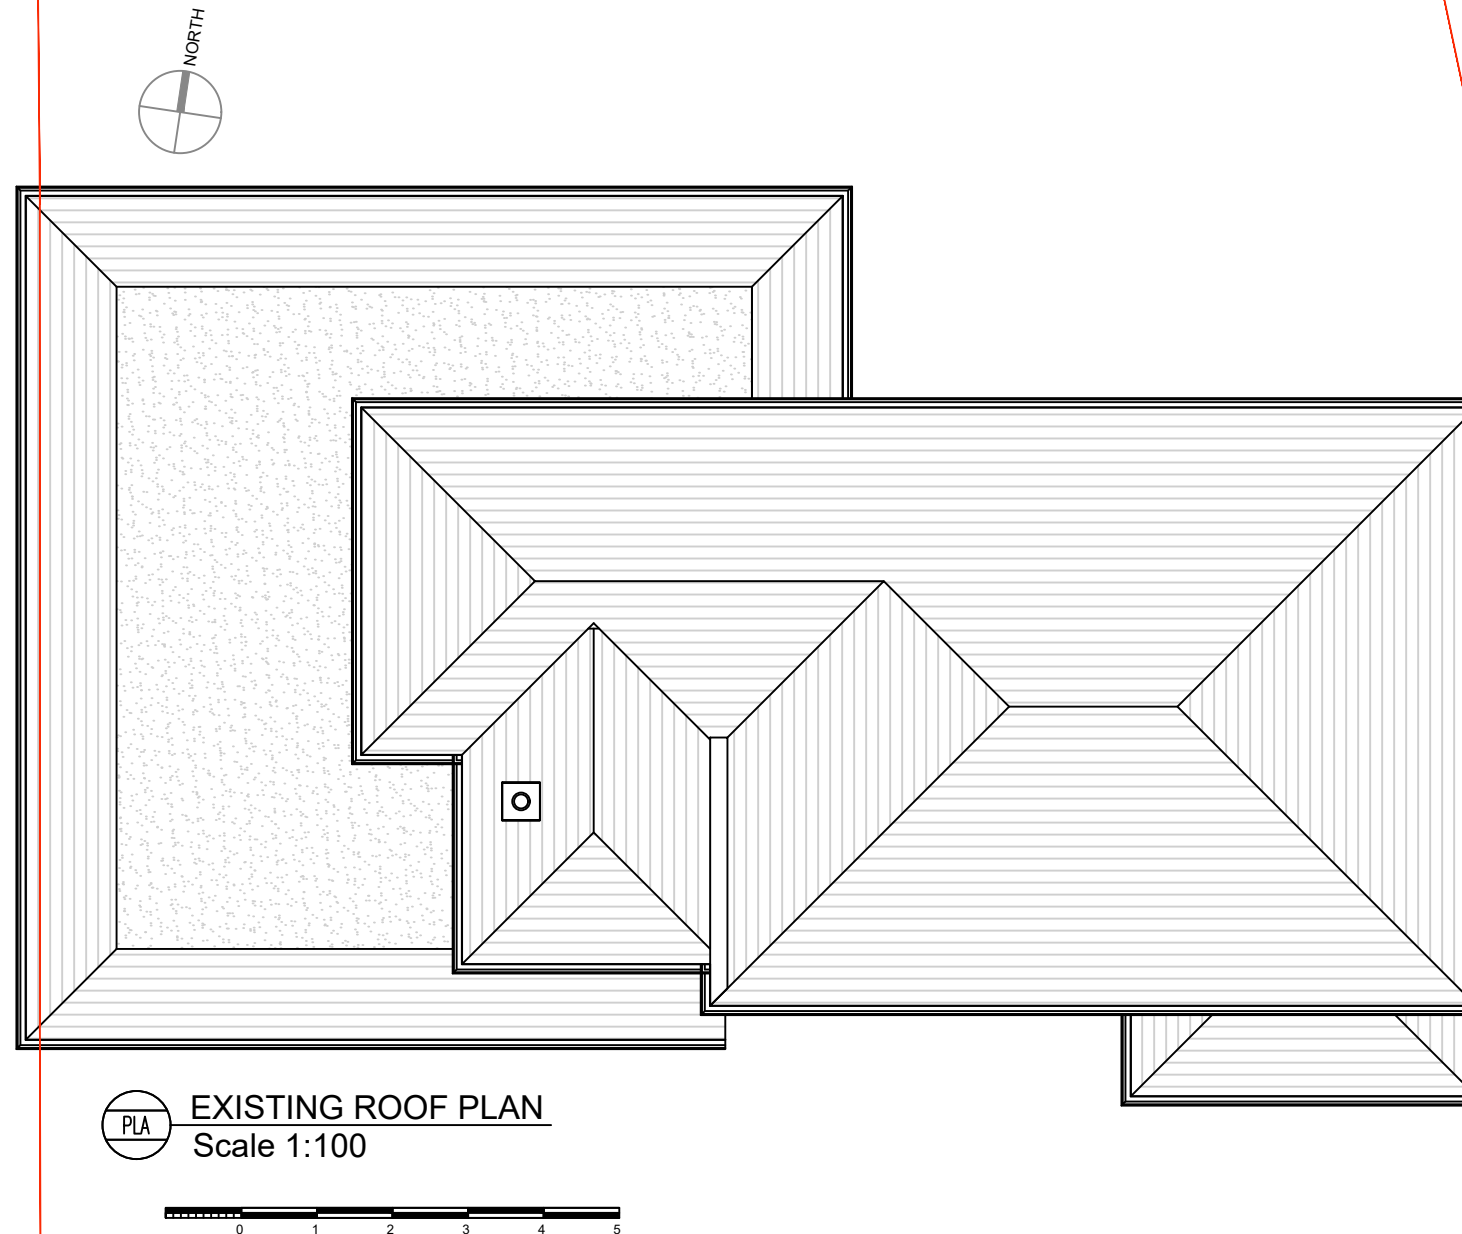

PROJECT			27 Nevis Park, Inverness, IV3 8RX Franksmith@franksmitharchitecture.co.uk Mob: 075 18 75 6845	
PROPOSED GROUND AND FIRST FLOOR EXTENSIONS AND CHANGE OF USE OF GARAGE.				
SITE ADDRESS	IMPORTANT: THIS DRAWING IS FOR PLANNING PURPOSES. OBTAIN BUILDING REGULATION COMPLIANCE DRAWINGS FOR CONSTRUCTION. CHECK ALL DIMENSIONS ON SITE AND REPORT DISCREPANCIES TO THE DESIGNER / RESPONSIBLE PERSON.	PLANNING APPLICATION	SCALE	DRAWING NUMBER
32 ICKENHAM ROAD, RUISLIP, HA4 7BX				1:100@ A3