


BACK

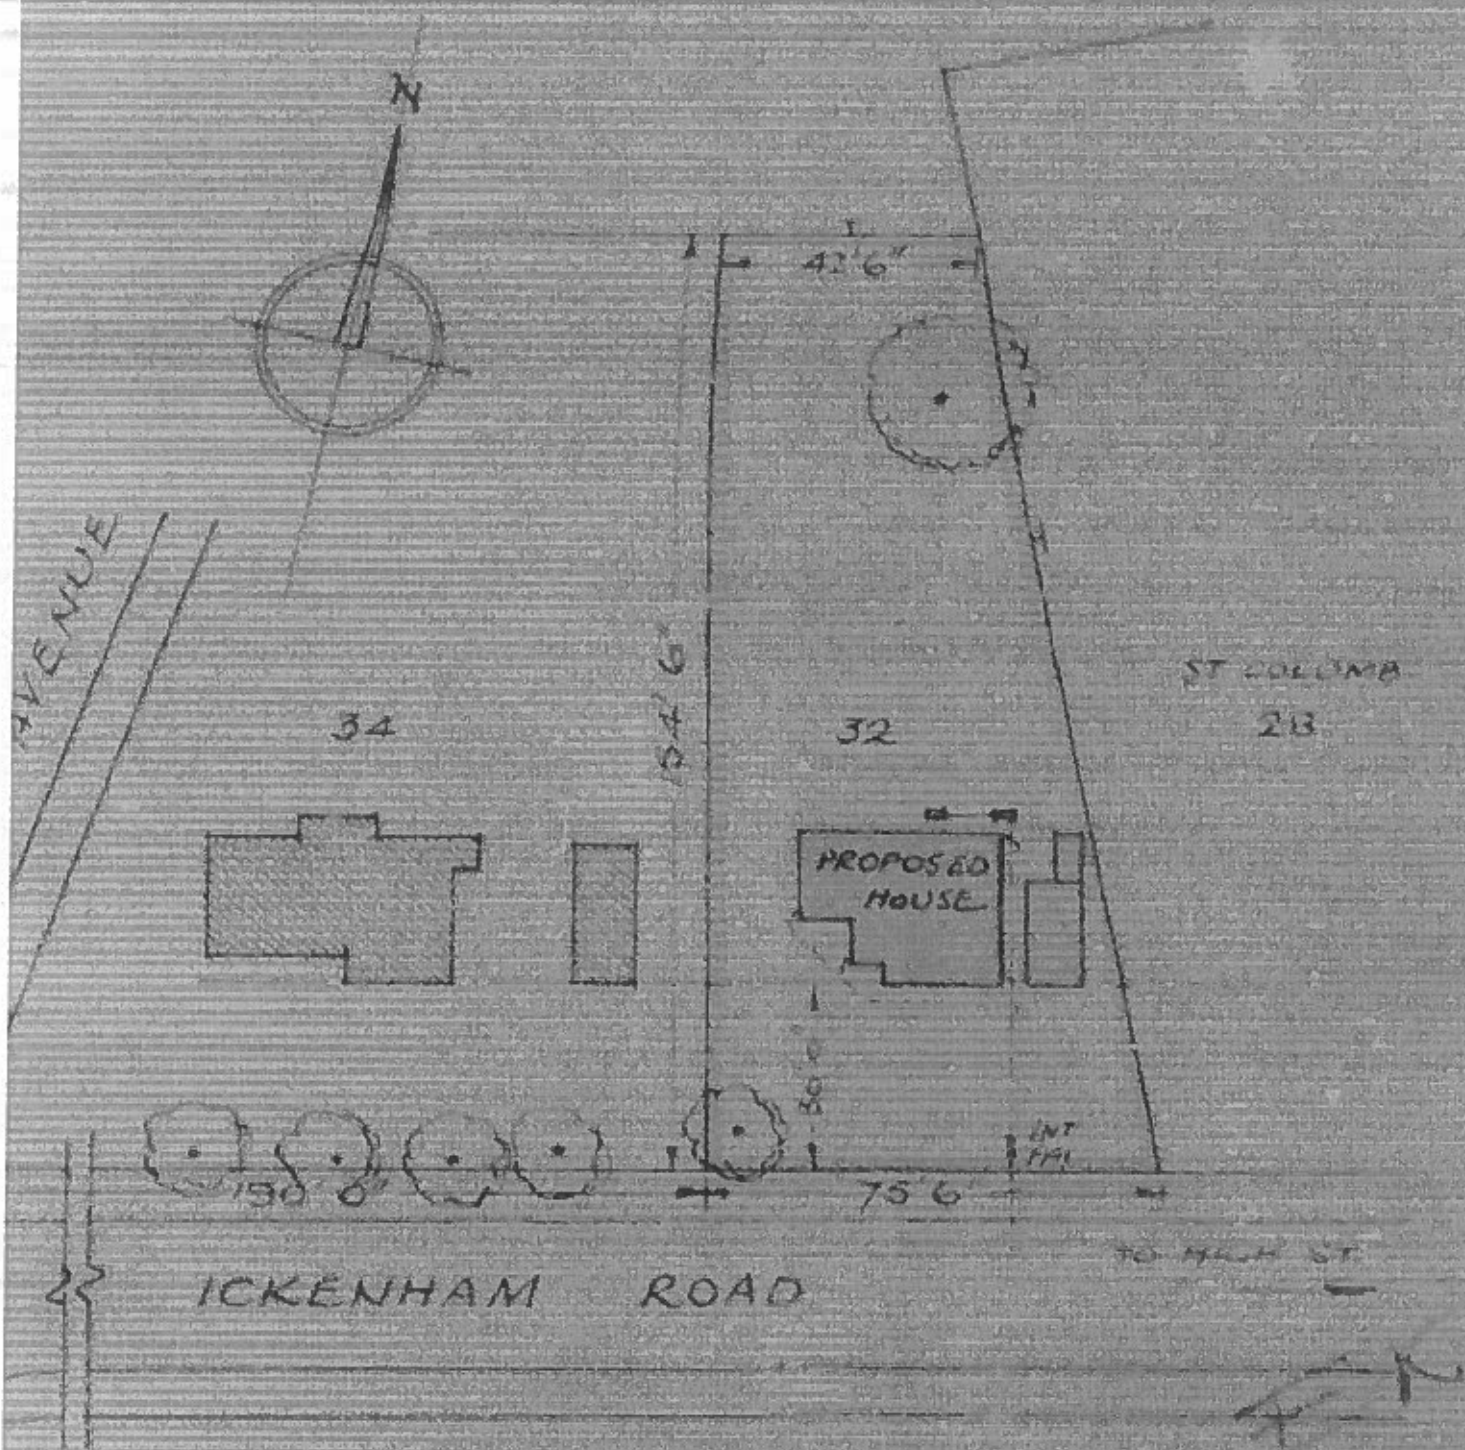



BLOCK PLAN
SCALE: 1/500

FRANK W. FIELD, ARCHT. & SURVYOR.

LOUNGE SIDE

KITCHEN SIDE

CROSS SECTION

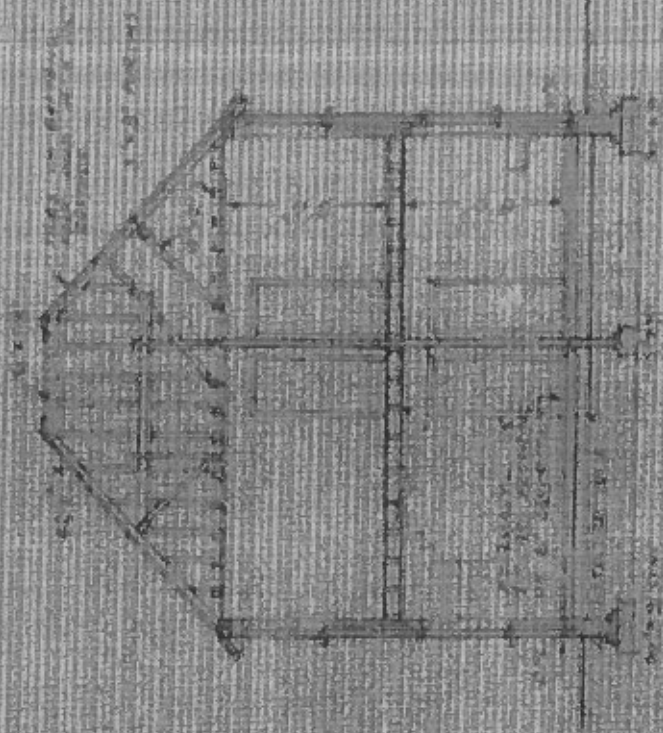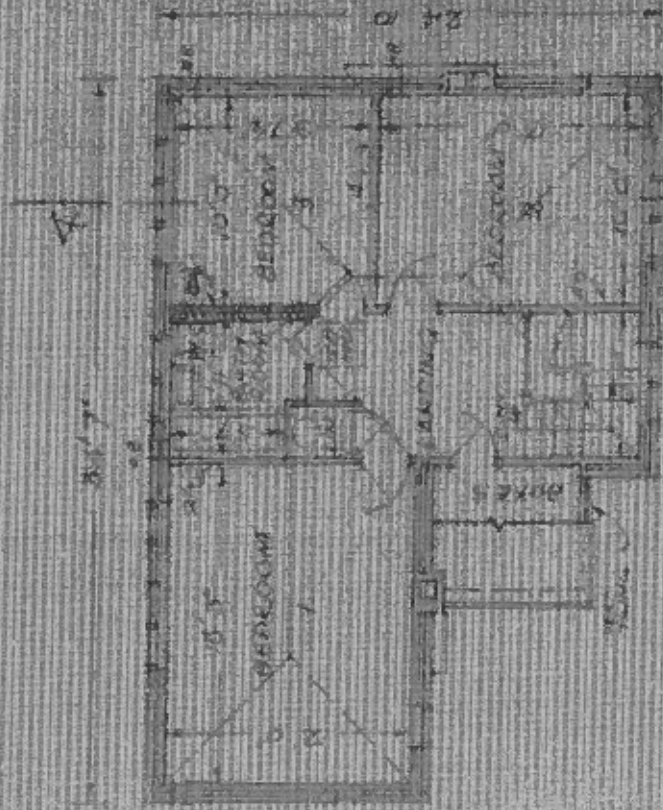


FIRST FLOOR

SECTION A-A

KENTHAM ROAD • RUISLIP • MIDDLE

W. C. G. C. V. C. A. T. E. X. I. T. I. O. N.

FRONT

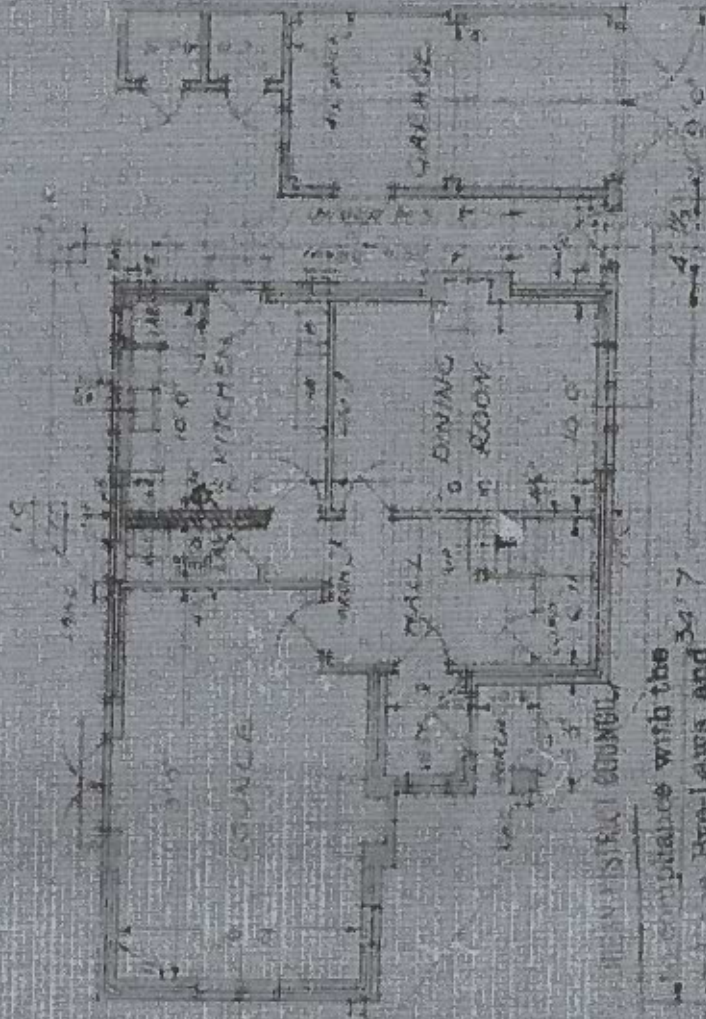

APPROVED BY THE DISTRICT COUNCIL

In compliance with the
By-Laws and 30' 7"
within the District


day of May 1953

GROUND FLOOR

SCALE: 8' 0" TO 1"

FLOOR AREA: HOUSE: 1262 FT SUP
GARAGE: 150 FT SUP

32, ICKENHAM
PROPOSED HOUSE

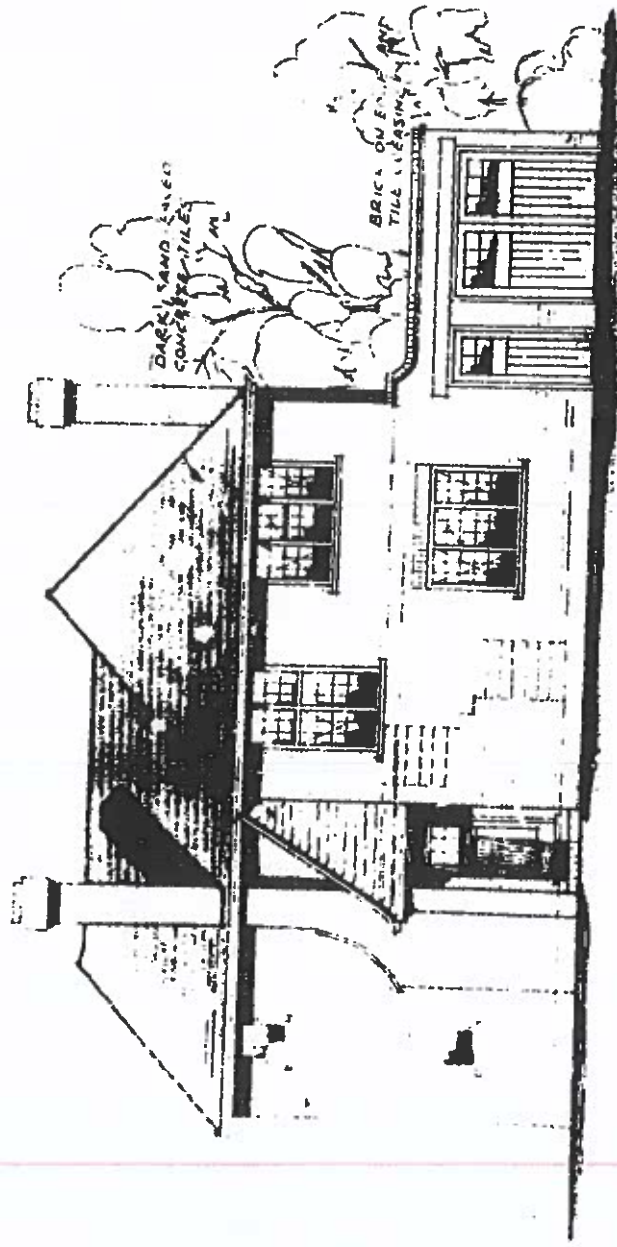

FRONT



LOUNGE