
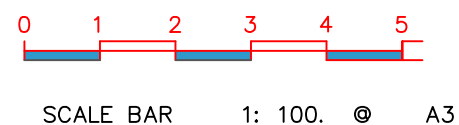
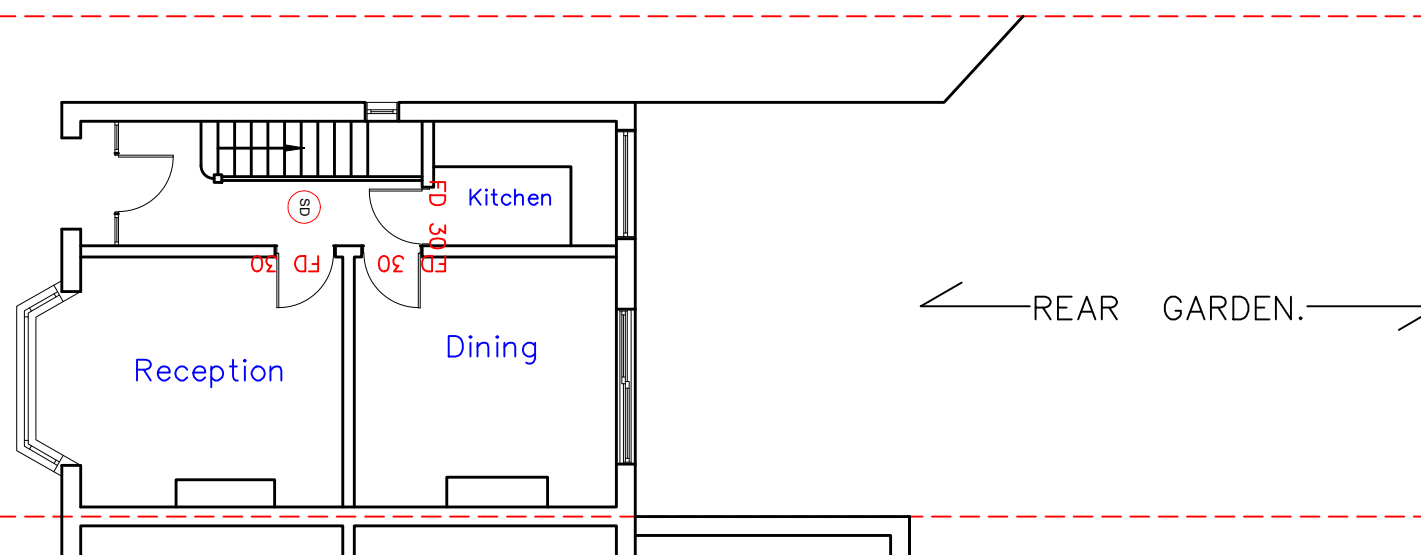


BLACKLANDS DRIVE.

BLACKLANDS DRIVE.

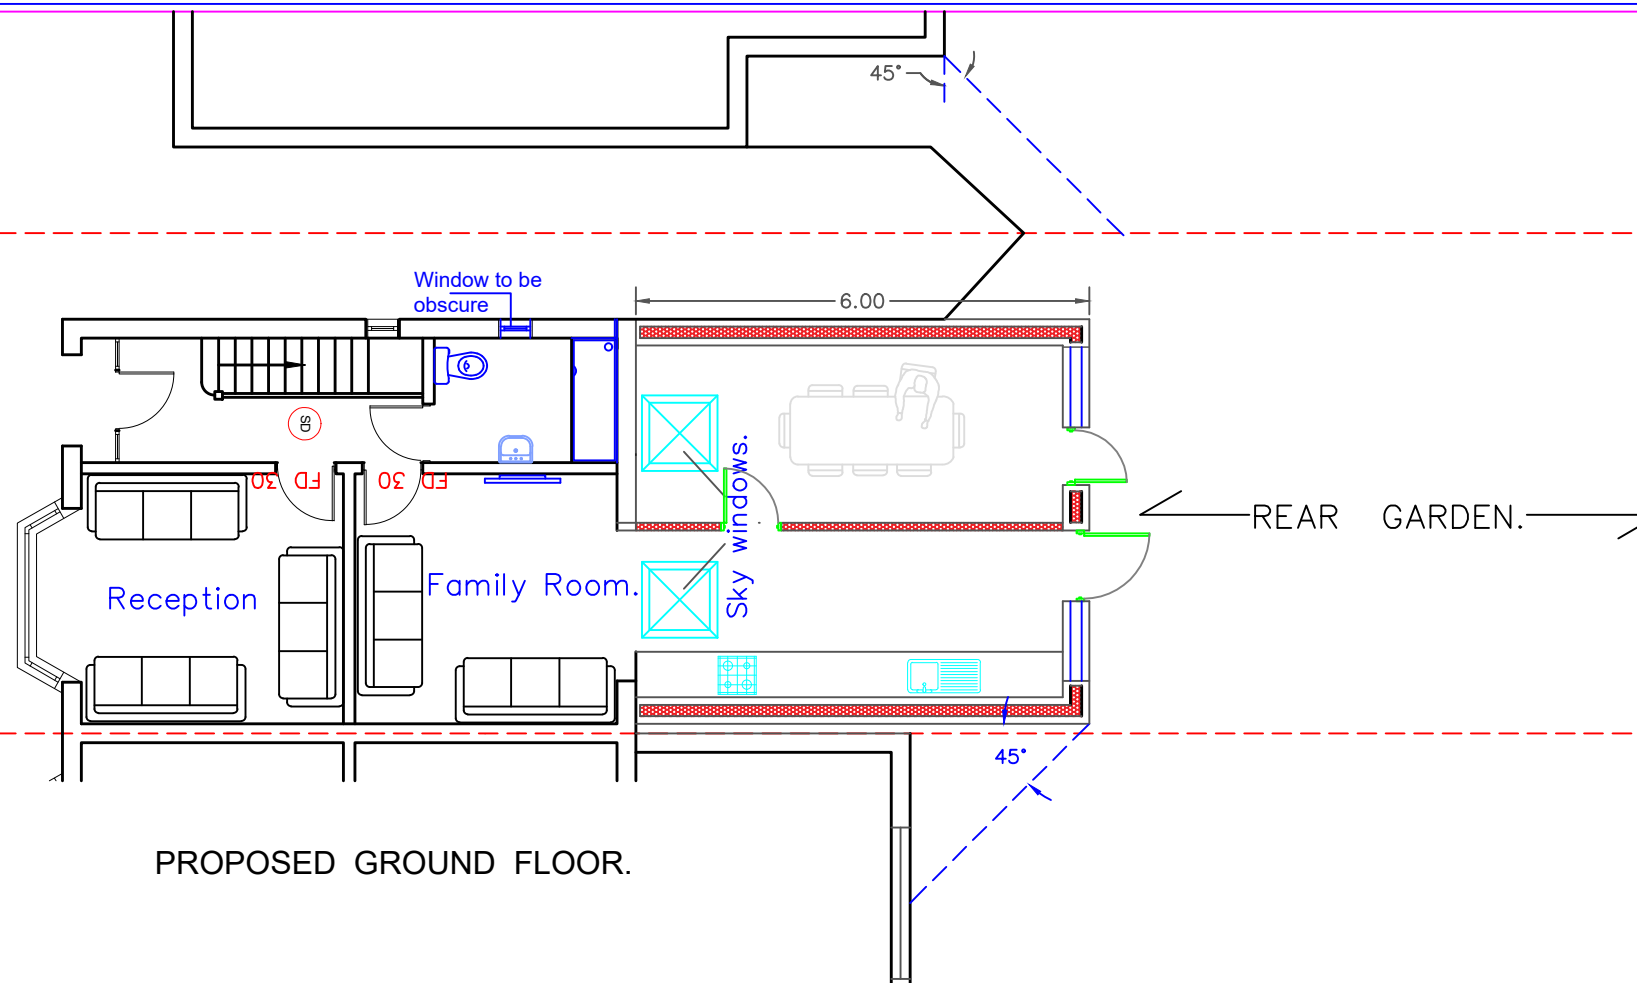

Email: engineersassociates@mail.com
Mobile: 07877576865

EXISTING/ PROPOSED PLANS.
DWG. NO. EA/13/BLD/PA-1A
Date: JULY. 2026.

PROPOSED REAR EXTENSION.
13 BLACKLANDS DRIVE..
HAYES. UB4 8EU.